

VERIFY DRIVEWAY SLOPE AND GRADING ON SITE

WATERS EDGE LOT 538

DES-2
MAIN FLOOR DESIGN OVERLAY

SCALE: 1/8" = 1'-0"

ISSUED FOR CONSTRUCTION


1,458 SQ. FT.

JUNE 22, 2017

THE DEVELOPER RESERVES THE RIGHT TO MODIFY THE FLOOR PLANS AND ARCHITECTURAL FEATURES AND FINISHES WITHOUT NOTICE. ALL RENDERINGS, MAPS PLANS AND OTHER IMAGES ARE PROVIDED TO ASSIST PURCHASERS IN VISUALIZING THE PROJECT AND MAY NOT ACCURATELY REPRESENT THE FINAL PRODUCT. SQUARE FOOTAGE'S ARE CALCULATED BASED ON ARCHITECTURAL / REAL ESTATE MEASUREMENTS STANDARDS AND THIS MAY DIFFER FROM THE ACTUAL SURVEYED



**THE ESTATES AT
 WATERS EDGE**

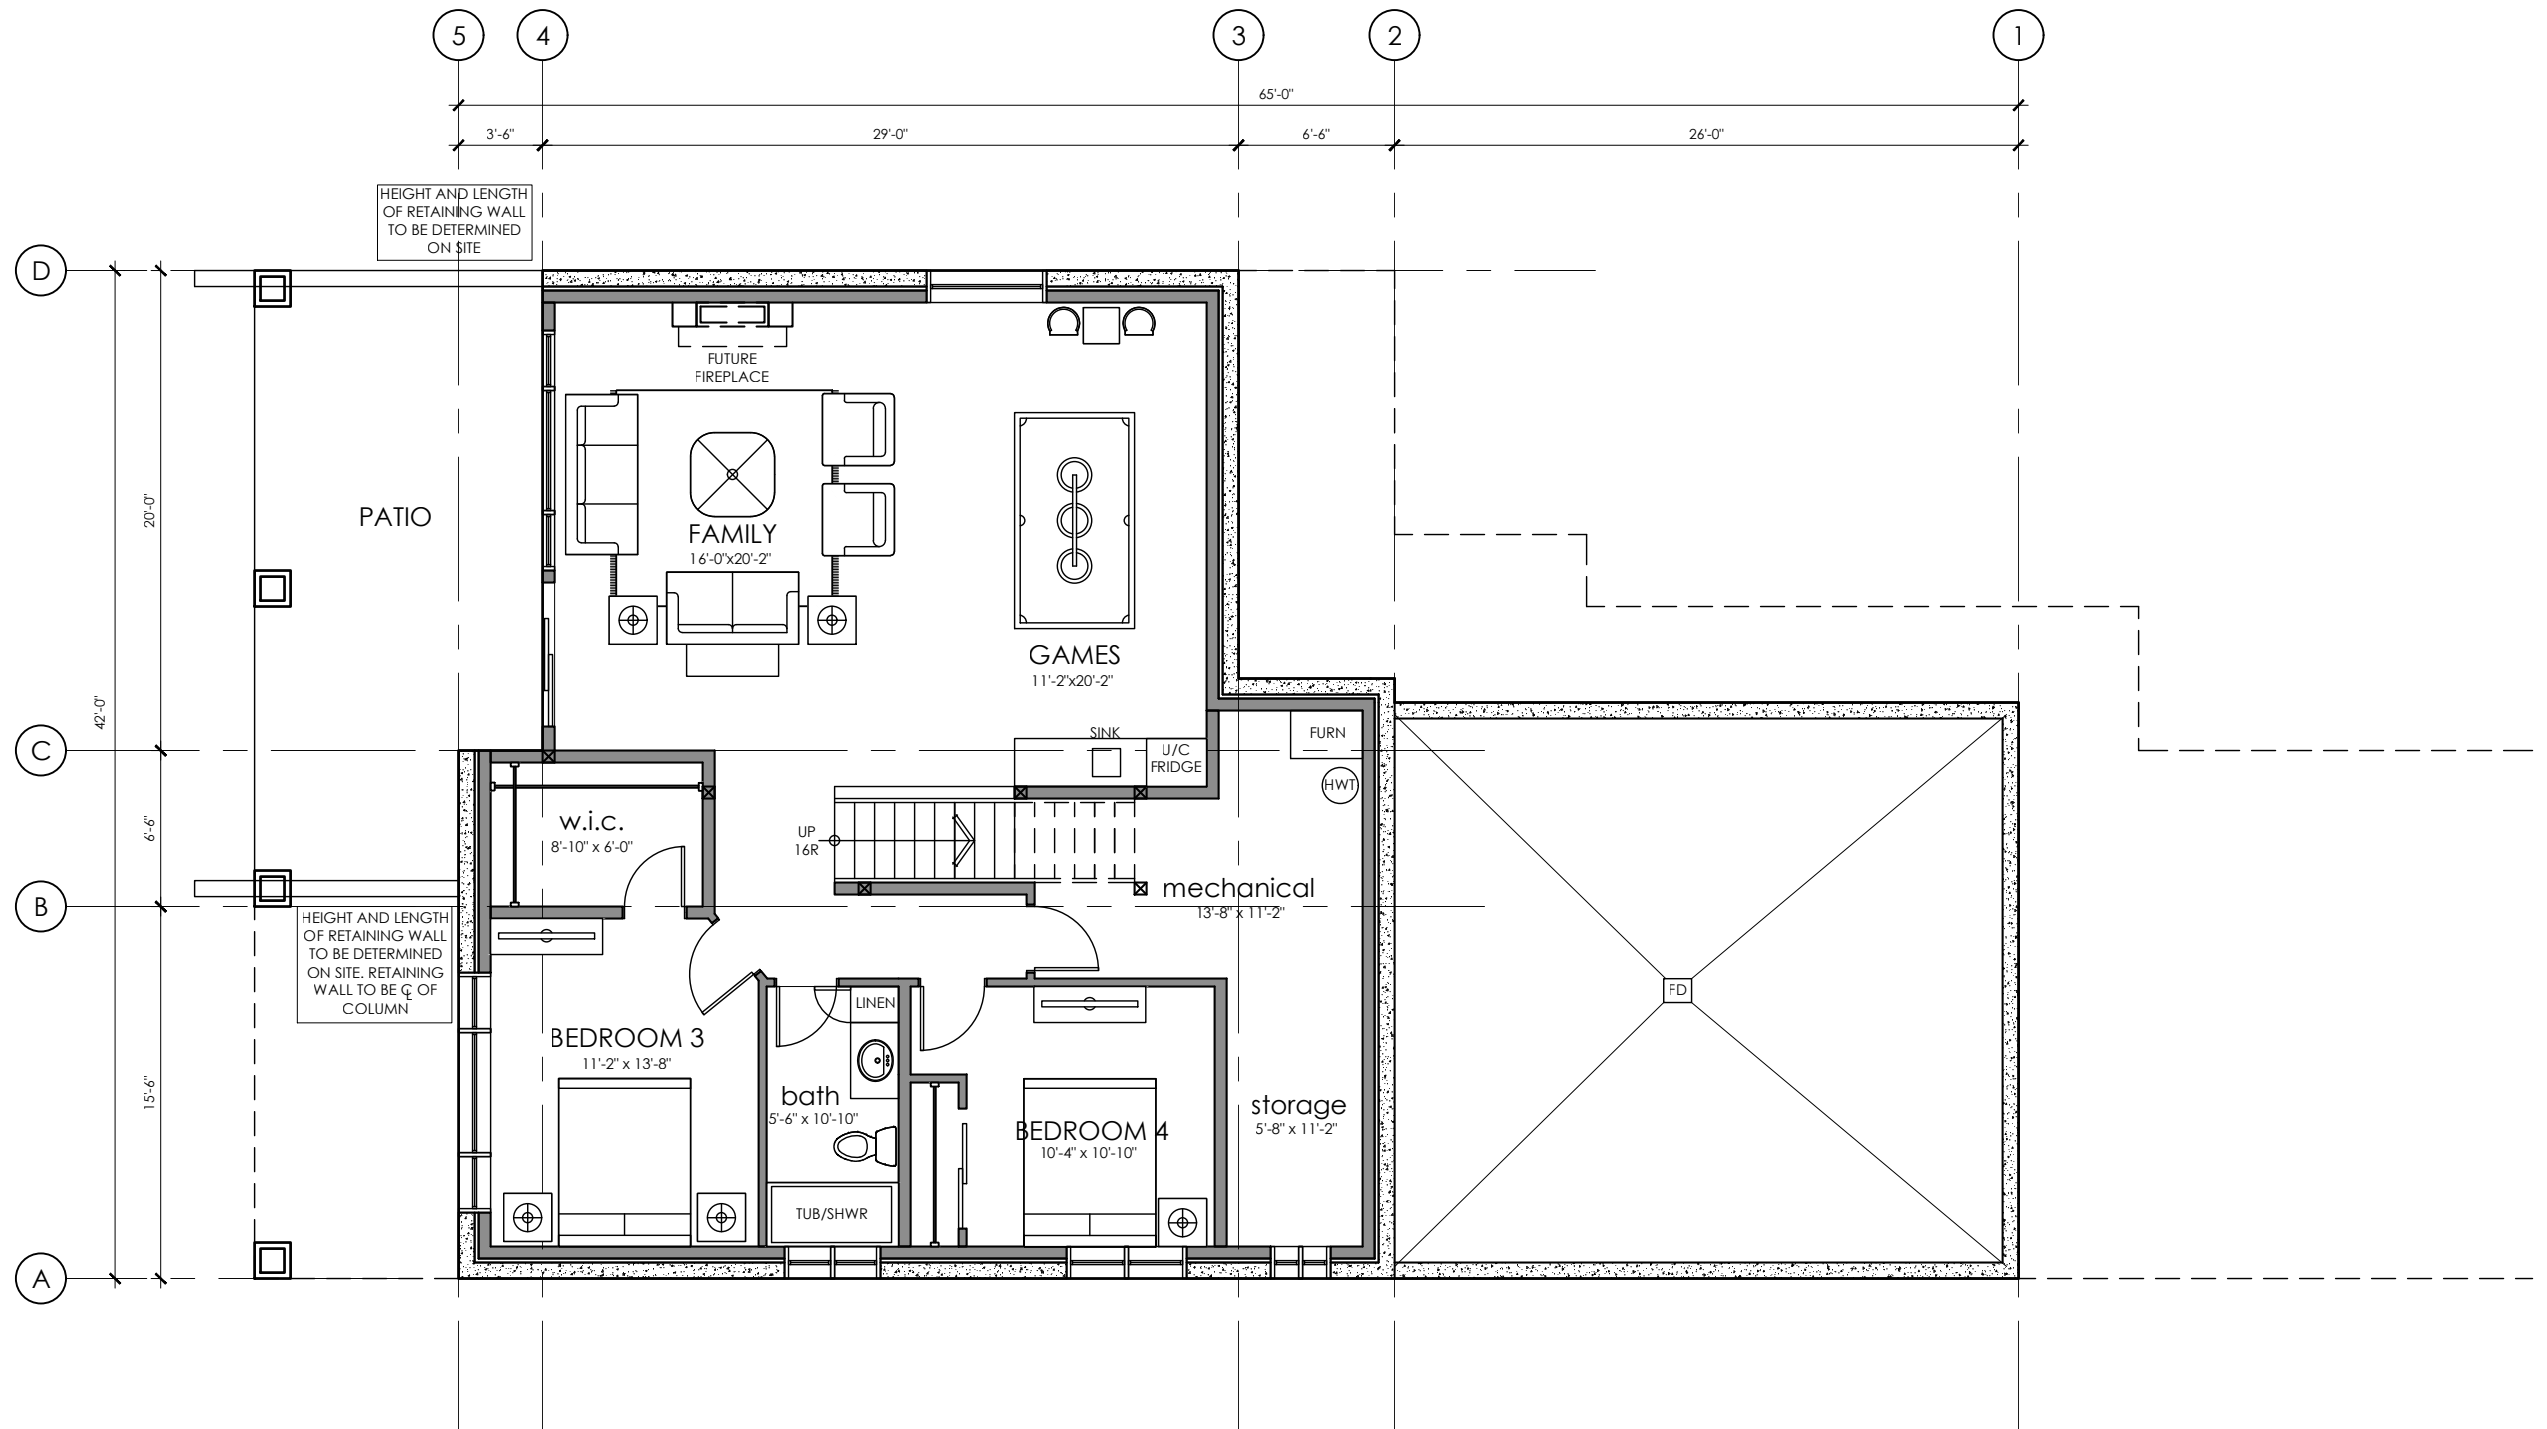

WATERS EDGE LOT 538

DES-1
 LOWER FLOOR DESIGN OVERLAY

SCALE: 1/8" = 1'-0"

ISSUED FOR CONSTRUCTION

1,367 SQ. FT.

JUNE 22, 2017

THE DEVELOPER RESERVES THE RIGHT TO MODIFY THE FLOOR PLANS AND ARCHITECTURAL FEATURES AND FINISHES WITHOUT NOTICE. ALL RENDERINGS, MAPS PLANS AND OTHER IMAGES ARE PROVIDED TO ASSIST PURCHASERS IN VISUALIZING THE PROJECT AND MAY NOT ACCURATELY REPRESENT THE FINAL PRODUCT. SQUARE FOOTAGE'S ARE CALCULATED BASED ON ARCHITECTURAL / REAL ESTATE MEASUREMENTS STANDARDS AND THIS MAY DIFFER FROM THE ACTUAL SURVEYED



**THE ESTATES AT
 WATERS EDGE**