

**WATERS EDGE LOT 209**  
**A2.02**  
**MAIN FLOOR PLAN**  
 SCALE: 3/16" = 1'-0"  
 1,458 SQ. FT.  
 ISSUED FOR CONSTRUCTION JUNE 1, 2018



**SYMBOL LEGEND**

FD	FLOOR DRAIN
HB	HOSE BIB
VENT	VENT
RWL	RAIN WATER LEADER
■	SOUND INSULATION


**WINDOW LEGEND**

P	PICTURE
A	AWNING
C	CASEMENT
GL	GLIDER

COORDINATE NUMBER OF STAIRS REQUIRED WITH SITE CONDITIONS

VERIFY DRIVEWAY SLOPE AND GRADING ON SITE

THE DEVELOPER RESERVES THE RIGHT TO MODIFY THE FLOOR PLANS AND ARCHITECTURAL FEATURES AND FINISHES WITHOUT NOTICE. ALL RENDERINGS, MAPS PLANS AND OTHER IMAGES ARE PROVIDED TO ASSIST PURCHASERS IN VISUALIZING THE PROJECT AND MAY NOT ACCURATELY REPRESENT THE FINAL PRODUCT. SQUARE FOOTAGES ARE CALCULATED BASED ON ARCHITECTURAL / REAL ESTATE MEASUREMENTS STANDARDS AND THUS MAY DIFFER FROM THE ACTUAL SURVEYED UNIT AREAS AS SET FORTH ON THE REGISTRATION PLAN.

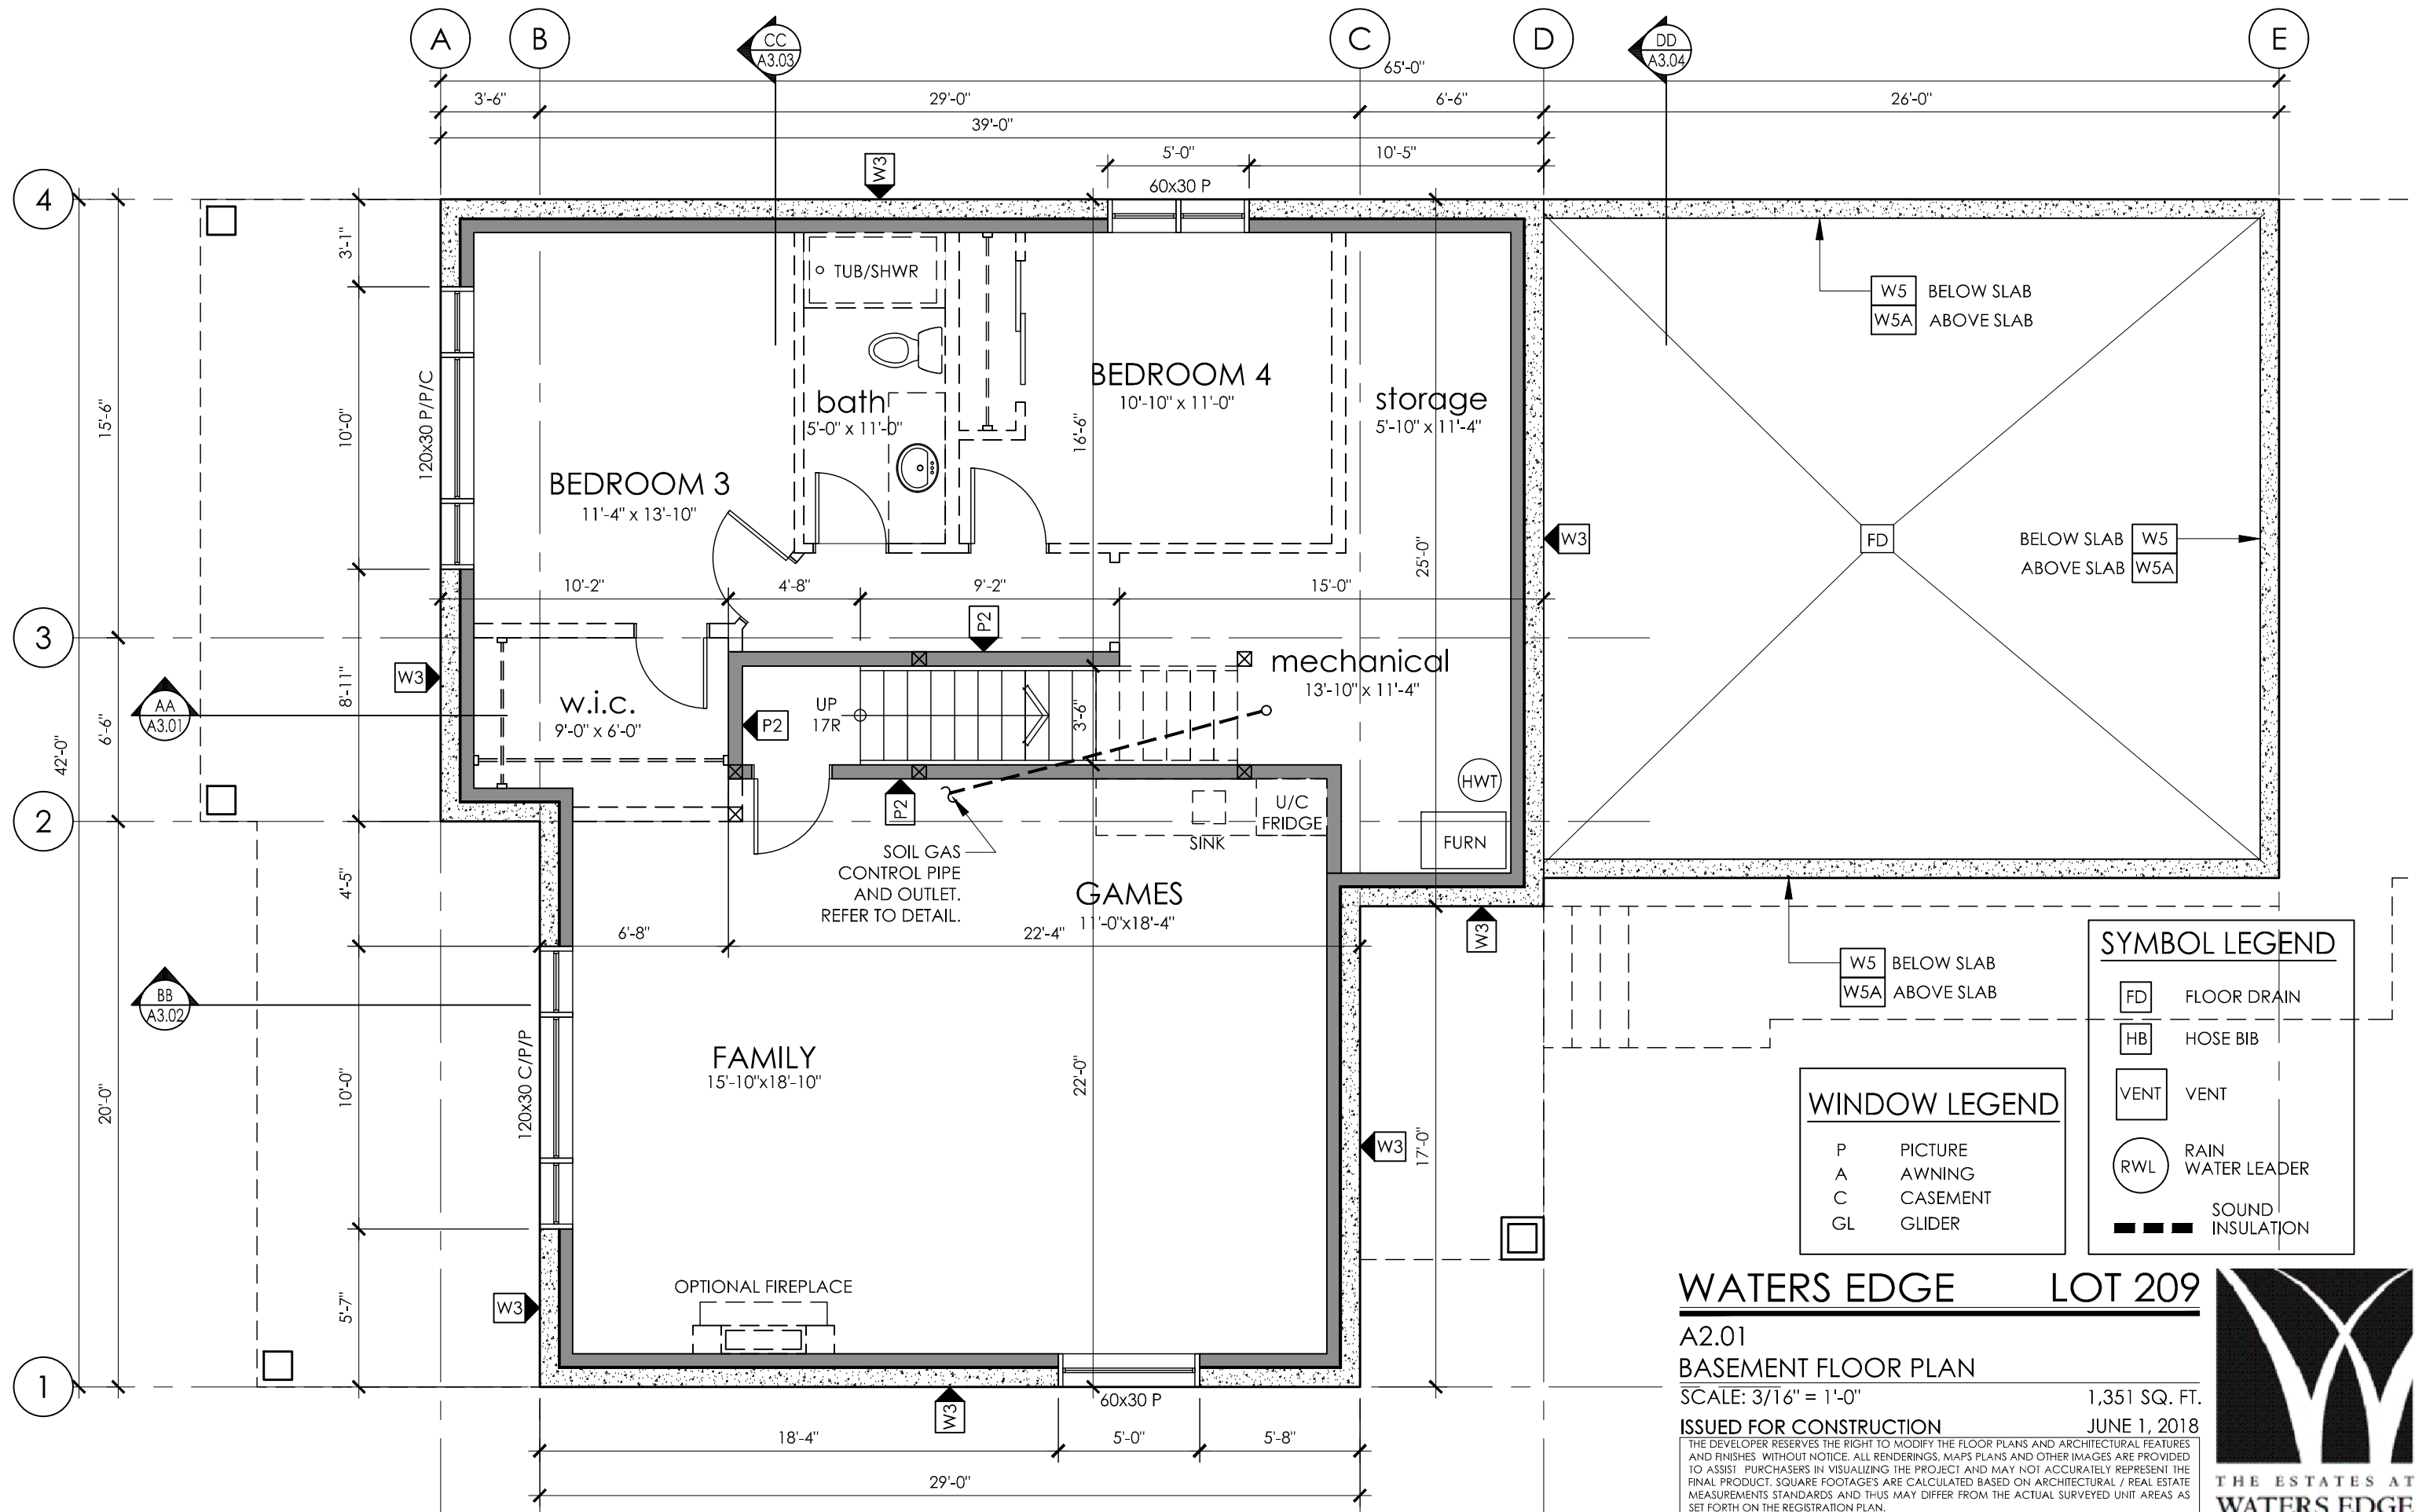

**SYMBOL LEGEND**

	FLOOR DRAIN
	HOSE BIB
	VENT
	RAIN WATER LEADER
	SOUND INSULATION

**WINDOW LEGEND**

P	PICTURE
A	AWNING
C	CASEMENT
GL	GLIDER

**WATERS EDGE LOT 209**

**A2.01 BASEMENT FLOOR PLAN**

SCALE: 3/16" = 1'-0" 1,351 SQ. FT.

ISSUED FOR CONSTRUCTION JUNE 1, 2018

THE DEVELOPER RESERVES THE RIGHT TO MODIFY THE FLOOR PLANS AND ARCHITECTURAL FEATURES AND FINISHES WITHOUT NOTICE. ALL RENDERINGS, MAPS PLANS AND OTHER IMAGES ARE PROVIDED TO ASSIST PURCHASERS IN VISUALIZING THE PROJECT AND MAY NOT ACCURATELY REPRESENT THE FINAL PRODUCT. SQUARE FOOTAGES ARE CALCULATED BASED ON ARCHITECTURAL / REAL ESTATE MEASUREMENTS STANDARDS AND THUS MAY DIFFER FROM THE ACTUAL SURVEYED UNIT AREAS AS SET FORTH ON THE REGISTRATION PLAN.

