


WINDOW LEGEND	
P	PICTURE
A	AWNING
C	CASEMENT
GL	GLIDER

SYMBOL LEGEND	
FD	FLOOR DRAIN
HB	HOSE BIB
VENT	VENT
RWL	RAIN WATER LEADER
---	SOUND INSULATION



WATERS EDGE LOT 210
A2.02 MAIN FLOOR PLAN
 SCALE: 3/16" = 1'-0"
ISSUED FOR CONSTRUCTION
 1,349 SQ. FT.
 JUNE 1, 2018
 THE DEVELOPER RESERVES THE RIGHT TO MODIFY THE FLOOR PLANS AND ARCHITECTURAL FEATURES AND FINISHES WITHOUT NOTICE. ALL RENDERINGS, MAPS PLANS AND OTHER IMAGES ARE PROVIDED TO ASSIST PURCHASERS IN VISUALIZING THE PROJECT AND MAY NOT ACCURATELY REPRESENT THE FINAL PRODUCT. SQUARE FOOTAGES ARE CALCULATED BASED ON ARCHITECTURAL / REAL ESTATE MEASUREMENT STANDARDS AND THIS MAY DIFFER FROM THE ACTUAL SURVEYED UNIT AREAS AS SET FORTH ON THE REGISTRATION PLAN.

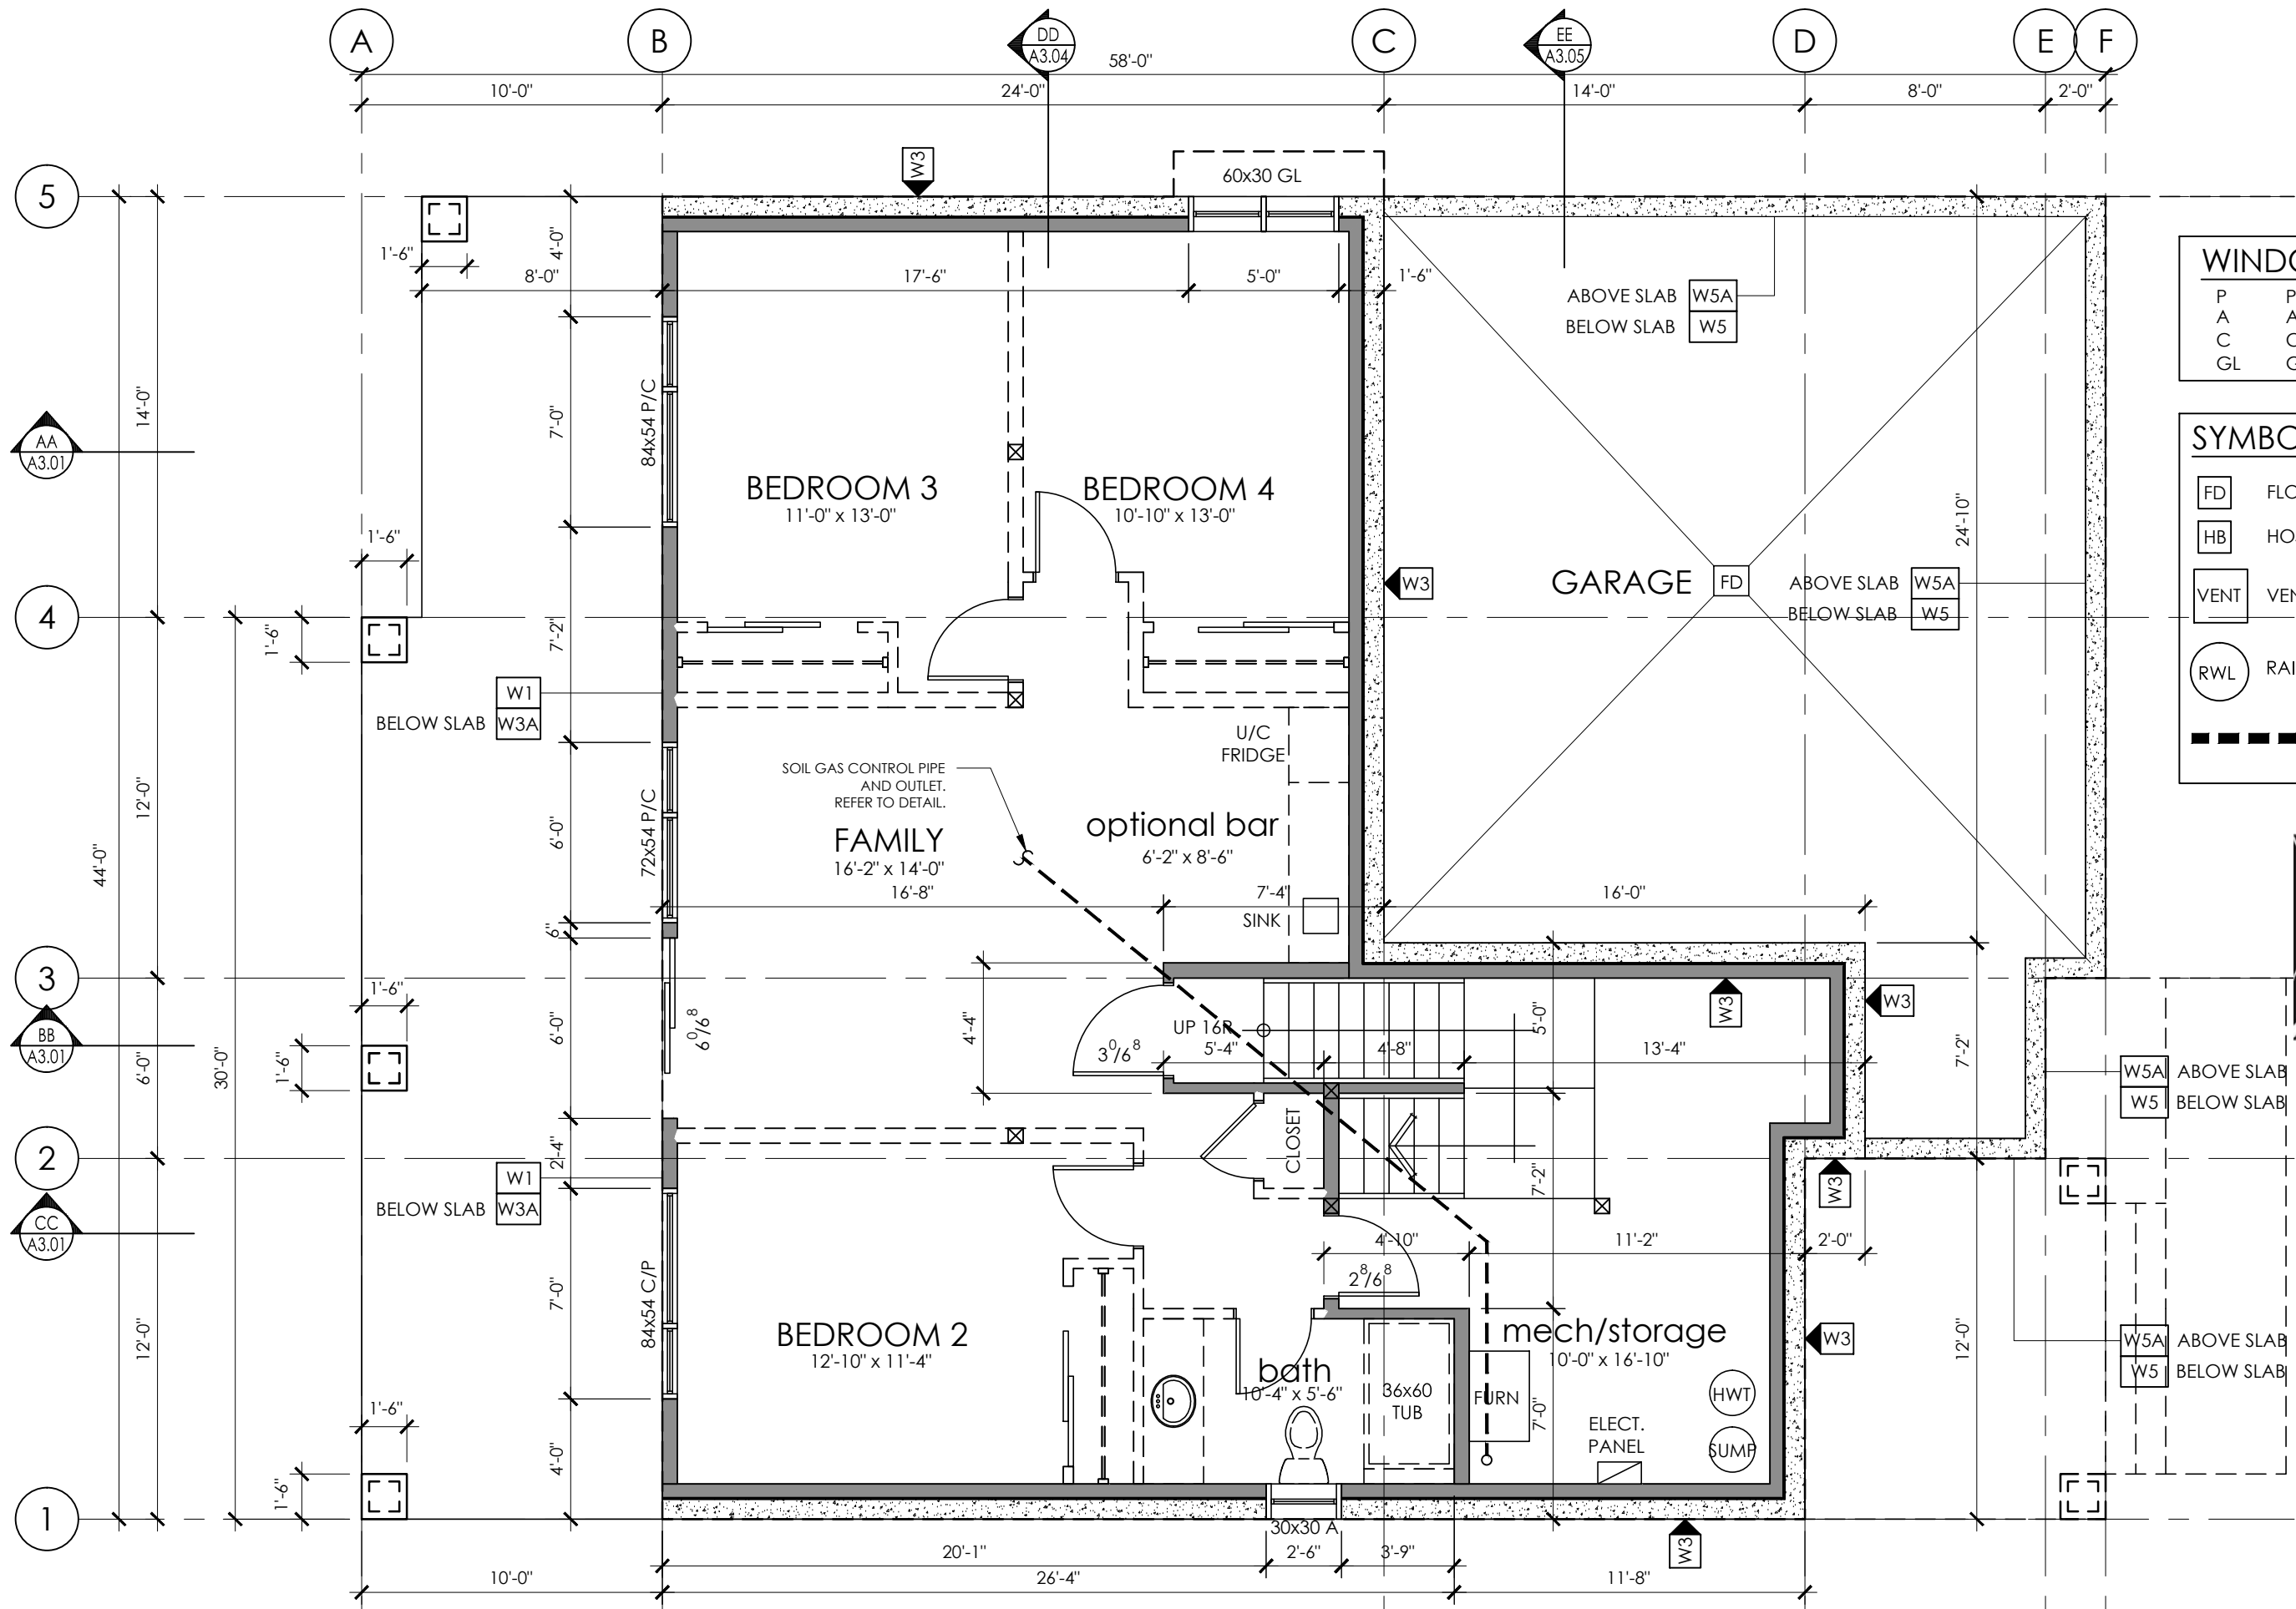

WINDOW LEGEND	
P	PICTURE
A	AWNING
C	CASEMENT
GL	GLIDER

SYMBOL LEGEND	
FD	FLOOR DRAIN
HB	HOSE BIB
VENT	VENT
RWL	RAIN WATER LEADER
---	SOUND INSULATION



WATERS EDGE LOT 210

A2.01 UNFINISHED BASEMENT PLAN

SCALE: 3/16" = 1'-0"

ISSUED FOR CONSTRUCTION

JUNE 1, 2018

1,257 SQ. FT.

THE DEVELOPER RESERVES THE RIGHT TO MODIFY THE FLOOR PLANS AND ARCHITECTURAL FEATURES AND FINISHES WITHOUT NOTICE. ALL RENDERINGS, MAPS PLANS AND OTHER IMAGES ARE PROVIDED TO ASSIST PURCHASERS IN VISUALIZING THE PROJECT AND MAY NOT ACCURATELY REPRESENT THE FINAL PRODUCT. SQUARE FOOTAGES ARE CALCULATED BASED ON ARCHITECTURAL / REAL ESTATE MEASUREMENT STANDARDS AND THIS MAY DIFFER FROM THE ACTUAL SURVEYED UNIT AREAS AS SET FORTH ON THE REGISTRATION PLAN.