

WATERS EDGE LOT 212

A2.02
MAIN FLOOR PLAN


SCALE: 3/16" = 1'-0"

ISSUED FOR CONSTRUCTION

1,270 SQ. FT.
MARCH 28, 2018

THE DEVELOPER RESERVES THE RIGHT TO MODIFY THE FLOOR PLANS AND ARCHITECTURAL FEATURES AND FINISHES WITHOUT NOTICE. ALL RENDERINGS, MAPS PLANS AND OTHER IMAGES ARE PROVIDED TO ASSIST PURCHASERS IN VISUALIZING THE PROJECT AND MAY NOT ACCURATELY REPRESENT THE FINAL PRODUCT. SQUARE FOOTAGE'S ARE CALCULATED BASED ON ARCHITECTURAL / REAL ESTATE MEASUREMENTS STANDARDS AND THUS MAY DIFFER FROM THE ACTUAL SURVEYED UNIT AREAS AS SET FORTH ON THE REGISTRATION PLAN.



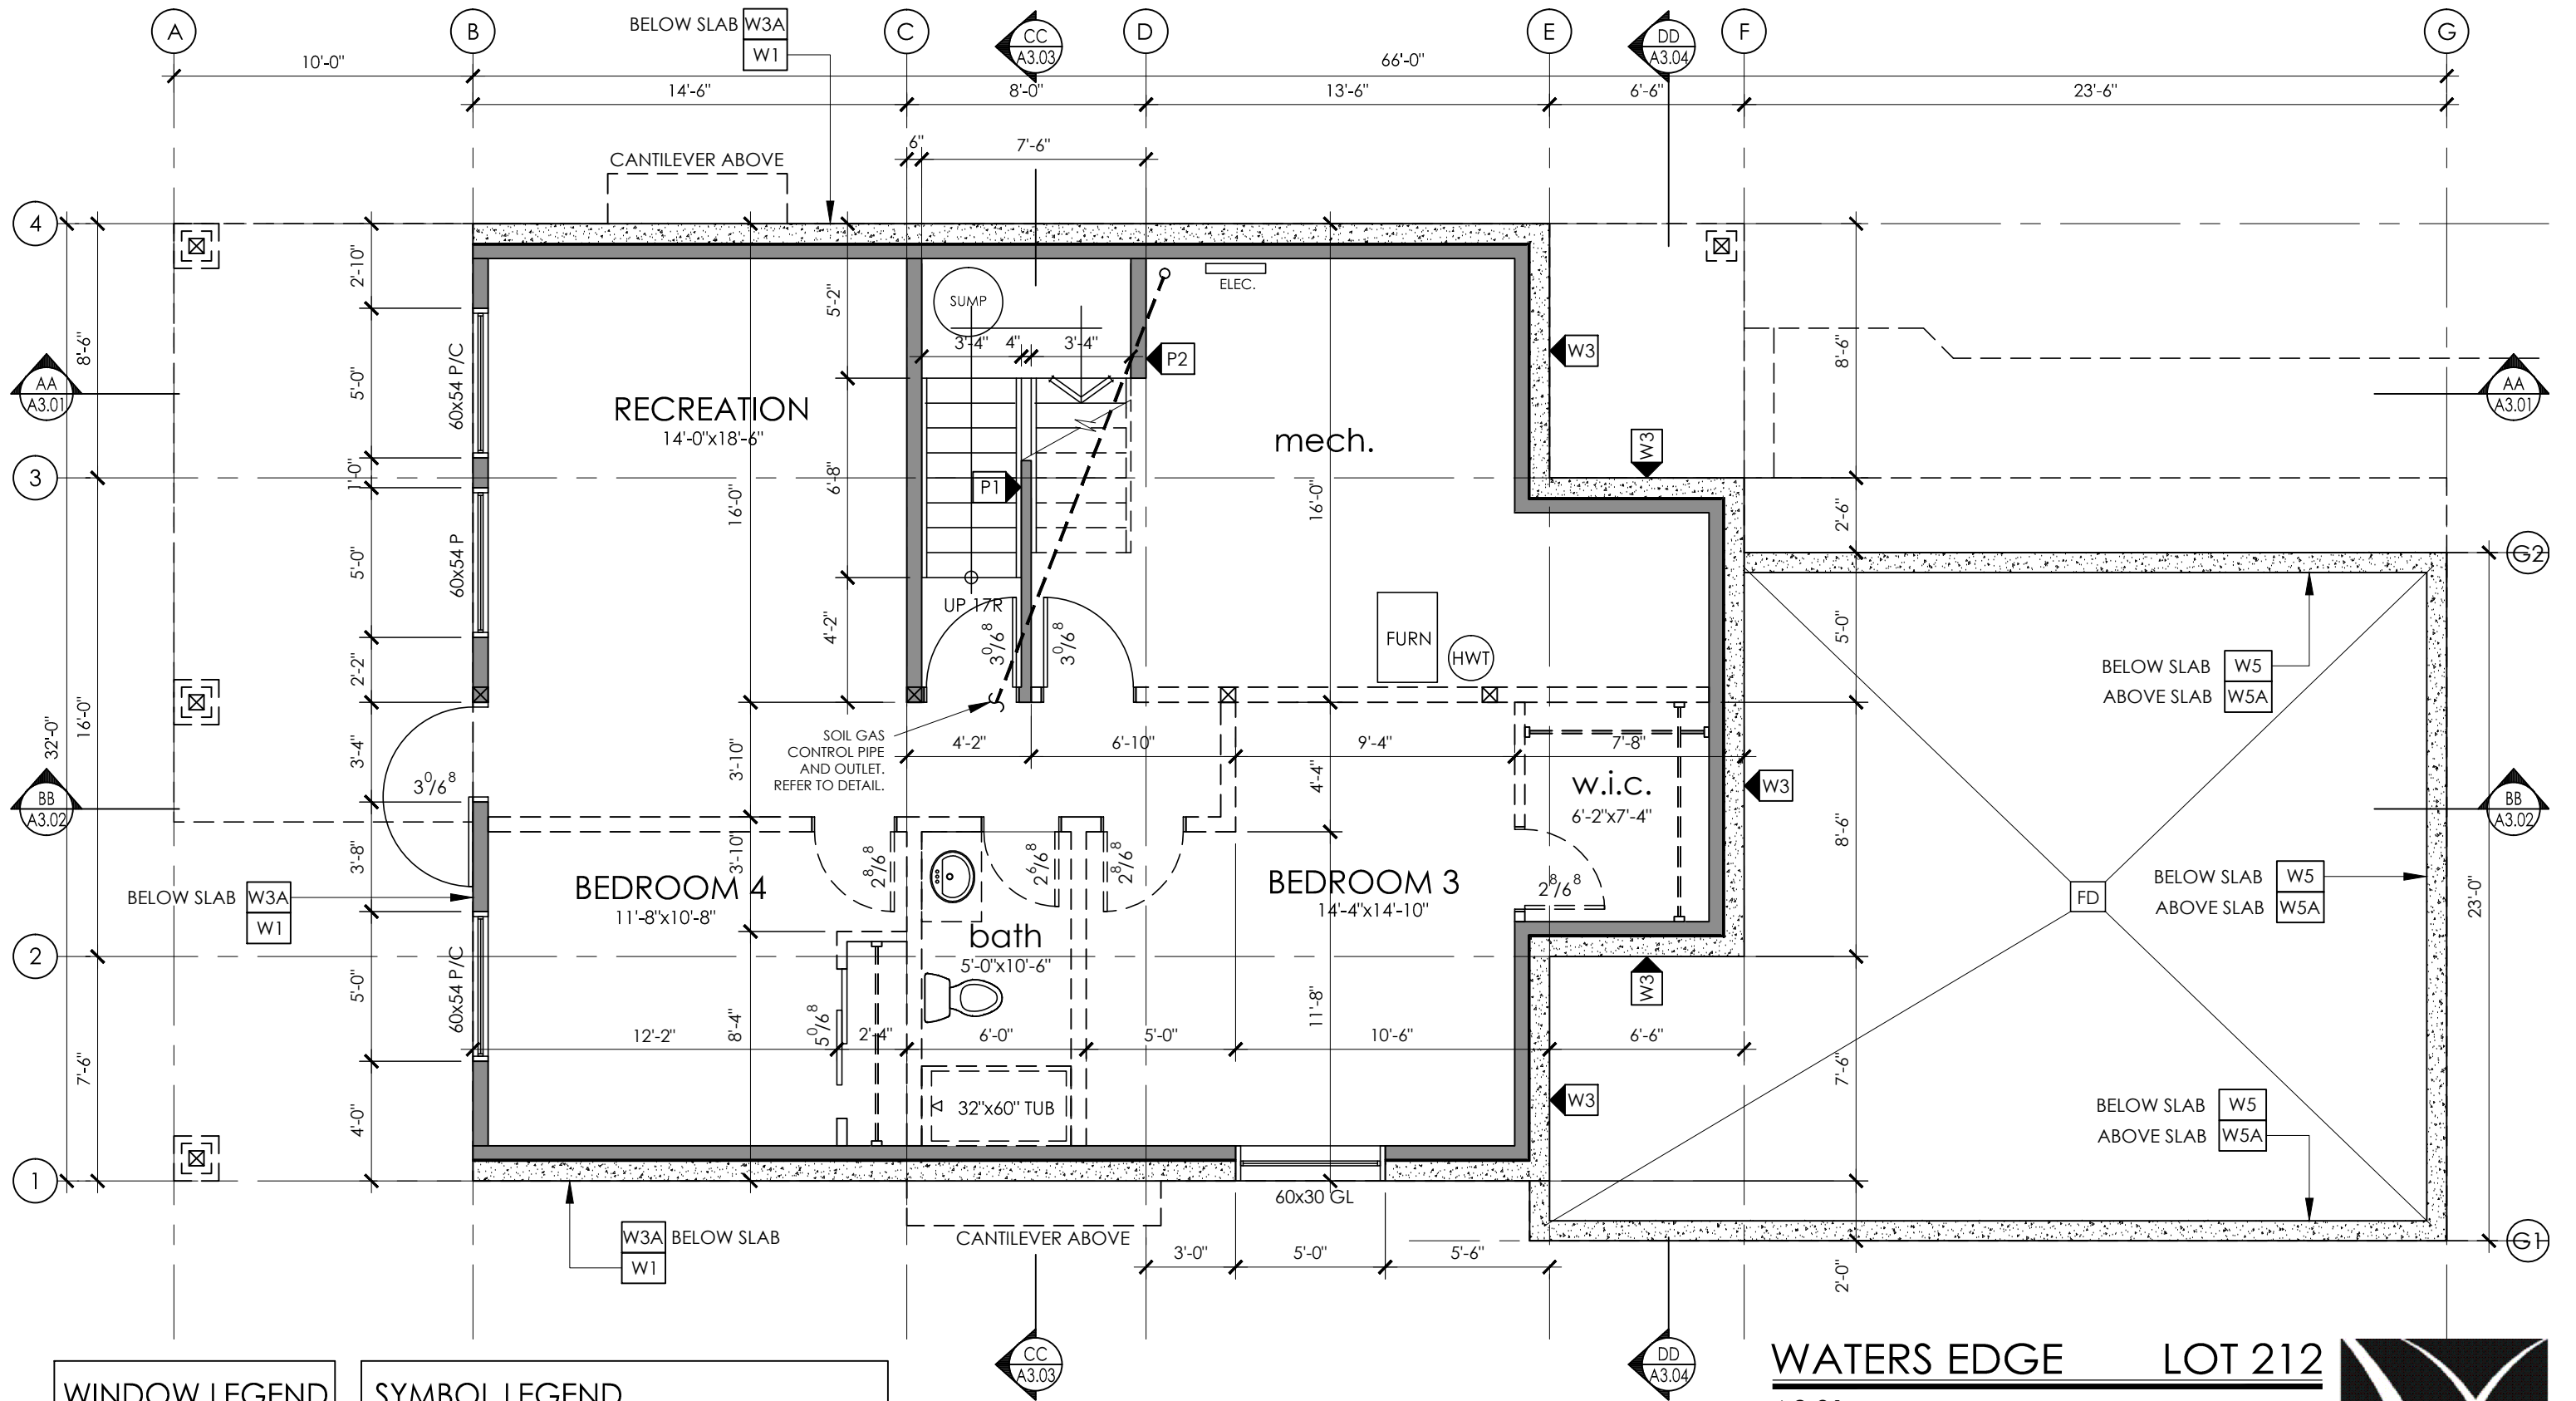

WINDOW LEGEND

- P PICTURE
- A AWNING
- C CASEMENT
- GL GLIDER

SYMBOL LEGEND

- FD FLOOR DRAIN
- HB HOSE BIB
- SOUND INSULATION
- VENT VENT
- RWL RAIN WATER LEADER

WATERS EDGE LOT 212

A2.01
BASEMENT FLOOR PLAN

SCALE: 3/16" = 1'-0"
1,160 SQ. FT.
ISSUED FOR CONSTRUCTION MARCH 28, 2018

THE DEVELOPER RESERVES THE RIGHT TO MODIFY THE FLOOR PLANS AND ARCHITECTURAL FEATURES AND FINISHES WITHOUT NOTICE. ALL RENDERINGS, MAPS PLANS AND OTHER IMAGES ARE PROVIDED TO ASSIST PURCHASERS IN VISUALIZING THE PROJECT AND MAY NOT ACCURATELY REPRESENT THE FINAL PRODUCT. SQUARE FOOTAGE'S ARE CALCULATED BASED ON ARCHITECTURAL / REAL ESTATE MEASUREMENTS STANDARDS AND THUS MAY DIFFER FROM THE ACTUAL SURVEYED UNIT AREAS AS SET FORTH ON THE REGISTRATION PLAN.

