

WINDOW LEGEND		SYMBOL LEGEND	
P	PICTURE	FD	FLOOR DRAIN
A	AWNING	HB	HOSE BIB
C	CASEMENT	VENT	VENT
GL	GLIDER	---	SOUND INSULATION
		RWL	RAIN WATER LEADER

WATERS EDGE LOT 216

A2.02 MAIN FLOOR PLAN

SCALE: 1/8" = 1'-0"


ISSUED FOR CONSTRUCTION

1,372 SQ. FT.

MAY 3, 2018

THE DEVELOPER RESERVES THE RIGHT TO MODIFY THE FLOOR PLANS AND ARCHITECTURAL FEATURES AND FINISHES WITHOUT NOTICE. ALL RENDERINGS, MAPS, PLANS AND OTHER IMAGES ARE PROVIDED TO ASSIST PURCHASERS IN VISUALIZING THE PROJECT AND MAY NOT ACCURATELY REPRESENT THE FINAL PRODUCT. SQUARE FOOTAGES ARE CALCULATED BASED ON ARCHITECTURAL / REAL ESTATE MEASUREMENTS STANDARDS AND THIS MAY DIFFER FROM THE ACTUAL SURVEYED UNIT AREAS AS SET FORTH ON THE REGISTRATION PLAN.



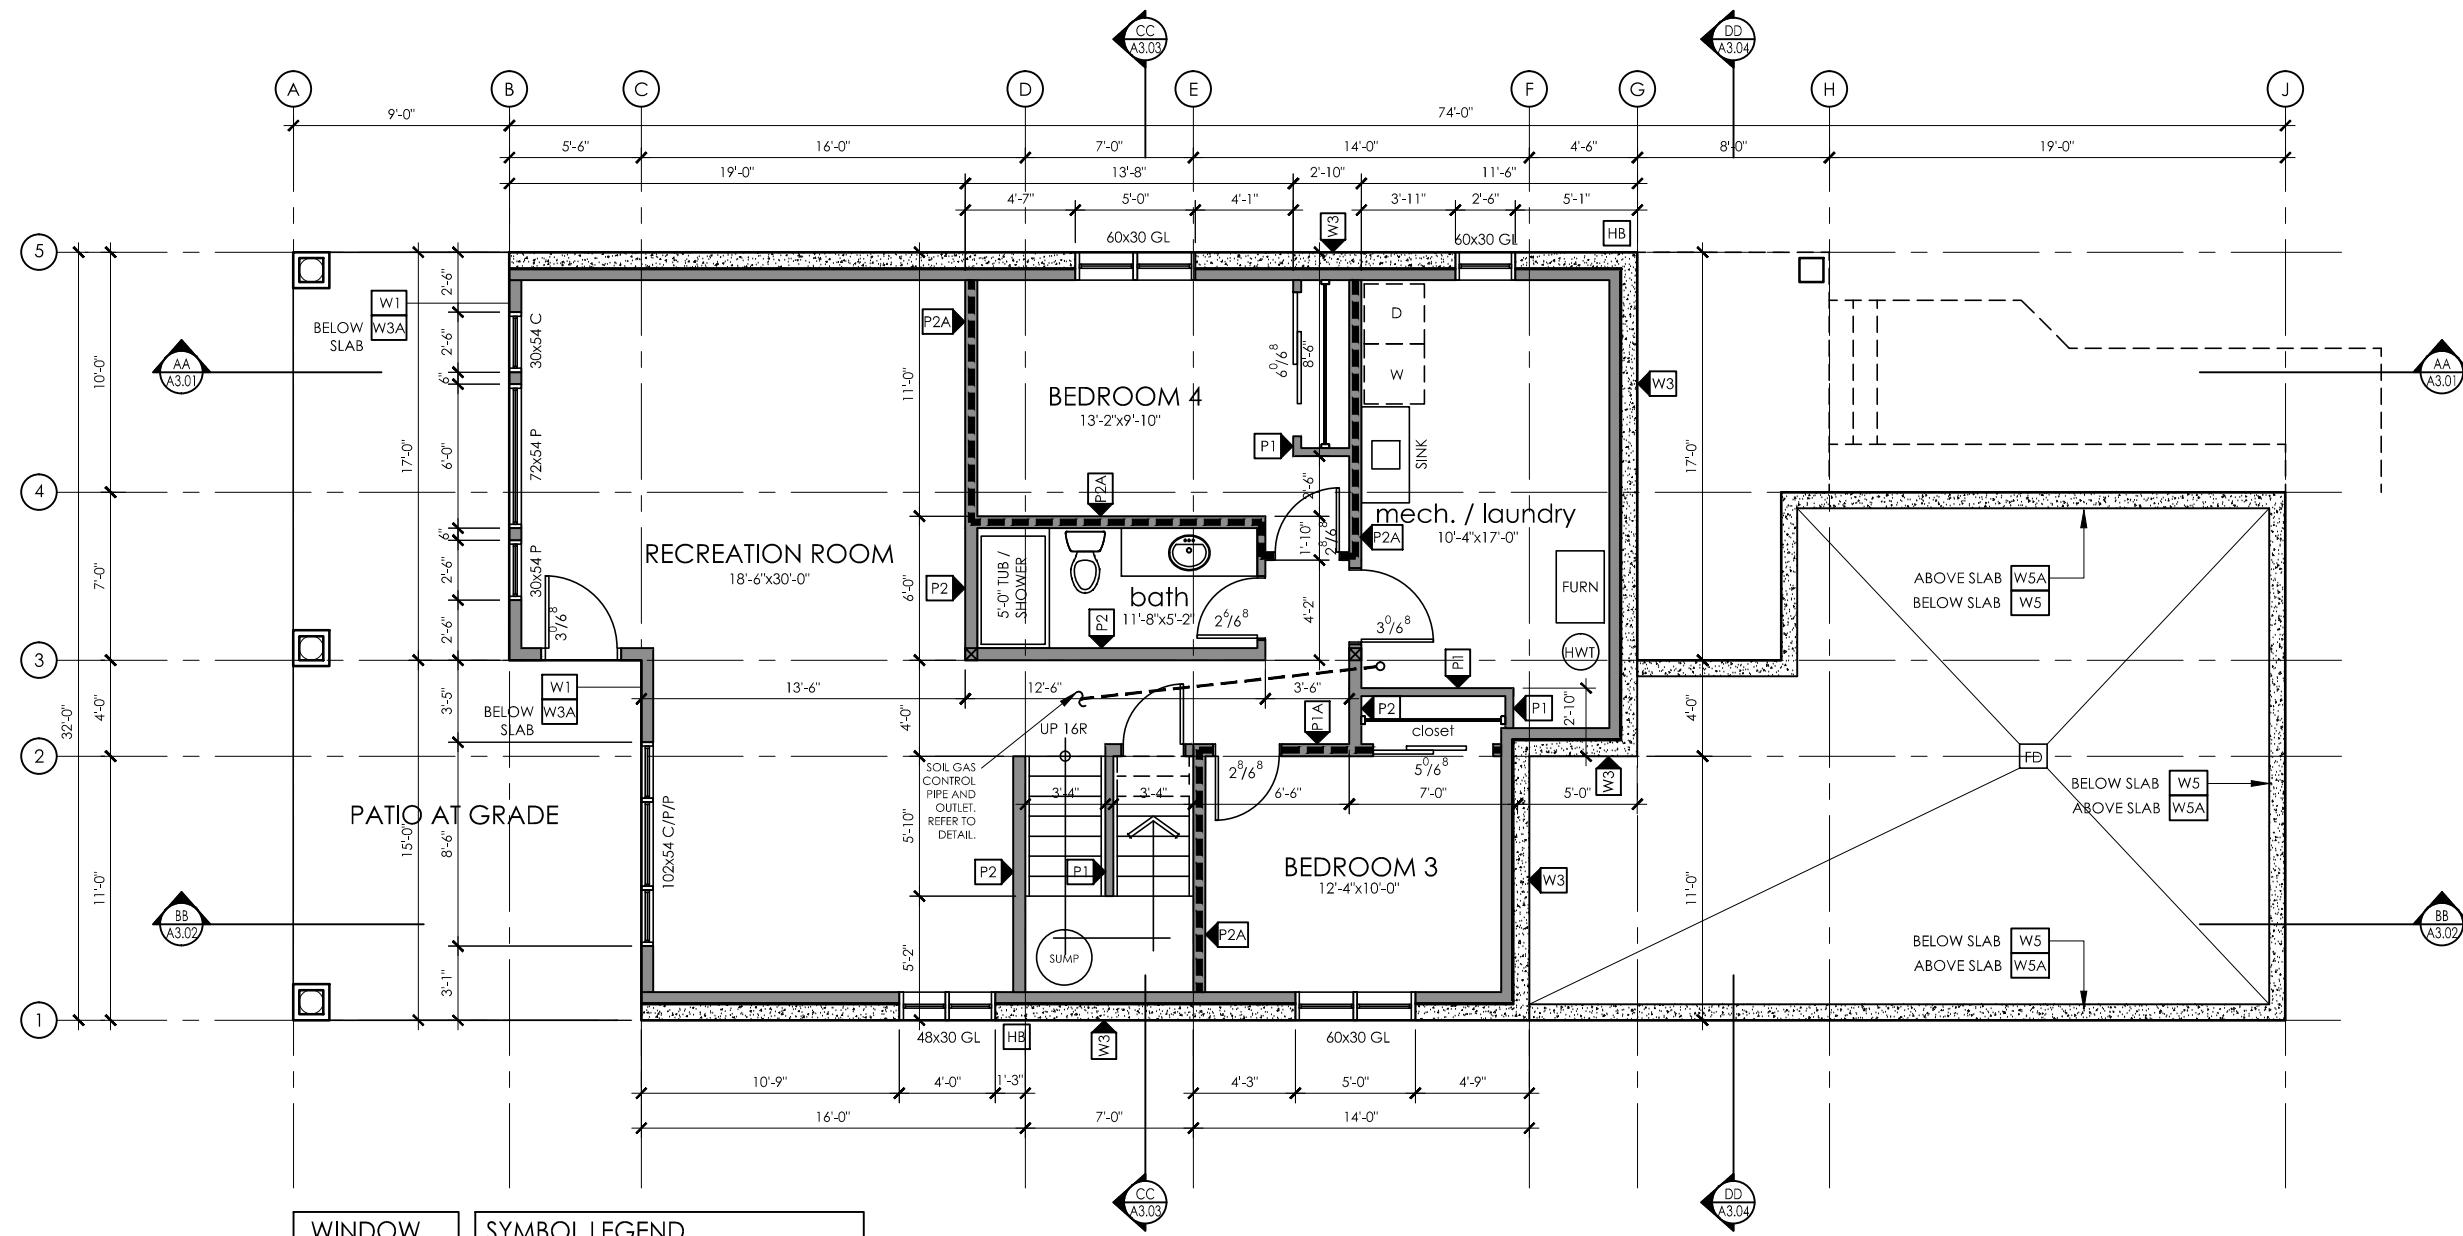

WINDOW LEGEND		SYMBOL LEGEND	
P	PICTURE	FD	FLOOR DRAIN
A	AWNING	HB	HOSE BIB
C	CASEMENT	VENT	VENT
GL	GLIDER	RWL	RAIN WATER LEADER
		---	SOUND INSULATION

WATERS EDGE LOT 216

A2.01 BASEMENT FLOOR PLAN

SCALE: 1/8" = 1'-0" 1,268 SQ. FT. MAY 3, 2018

ISSUED FOR CONSTRUCTION

THE DEVELOPER RESERVES THE RIGHT TO MODIFY THE FLOOR PLANS AND ARCHITECTURAL FEATURES AND FINISHES WITHOUT NOTICE. ALL RENDERINGS, MAPS PLANS AND OTHER IMAGES ARE PROVIDED TO ASSIST PURCHASERS IN VISUALIZING THE PROJECT AND MAY NOT ACCURATELY REPRESENT THE FINAL PRODUCT. SQUARE FOOTAGES ARE CALCULATED BASED ON ARCHITECTURAL / REAL ESTATE MEASUREMENTS STANDARDS AND THIS MAY DIFFER FROM THE ACTUAL SURVEYED UNIT AREAS AS SET FORTH ON THE REGISTRATION PLAN.



THE ESTATES AT WATERS EDGE