



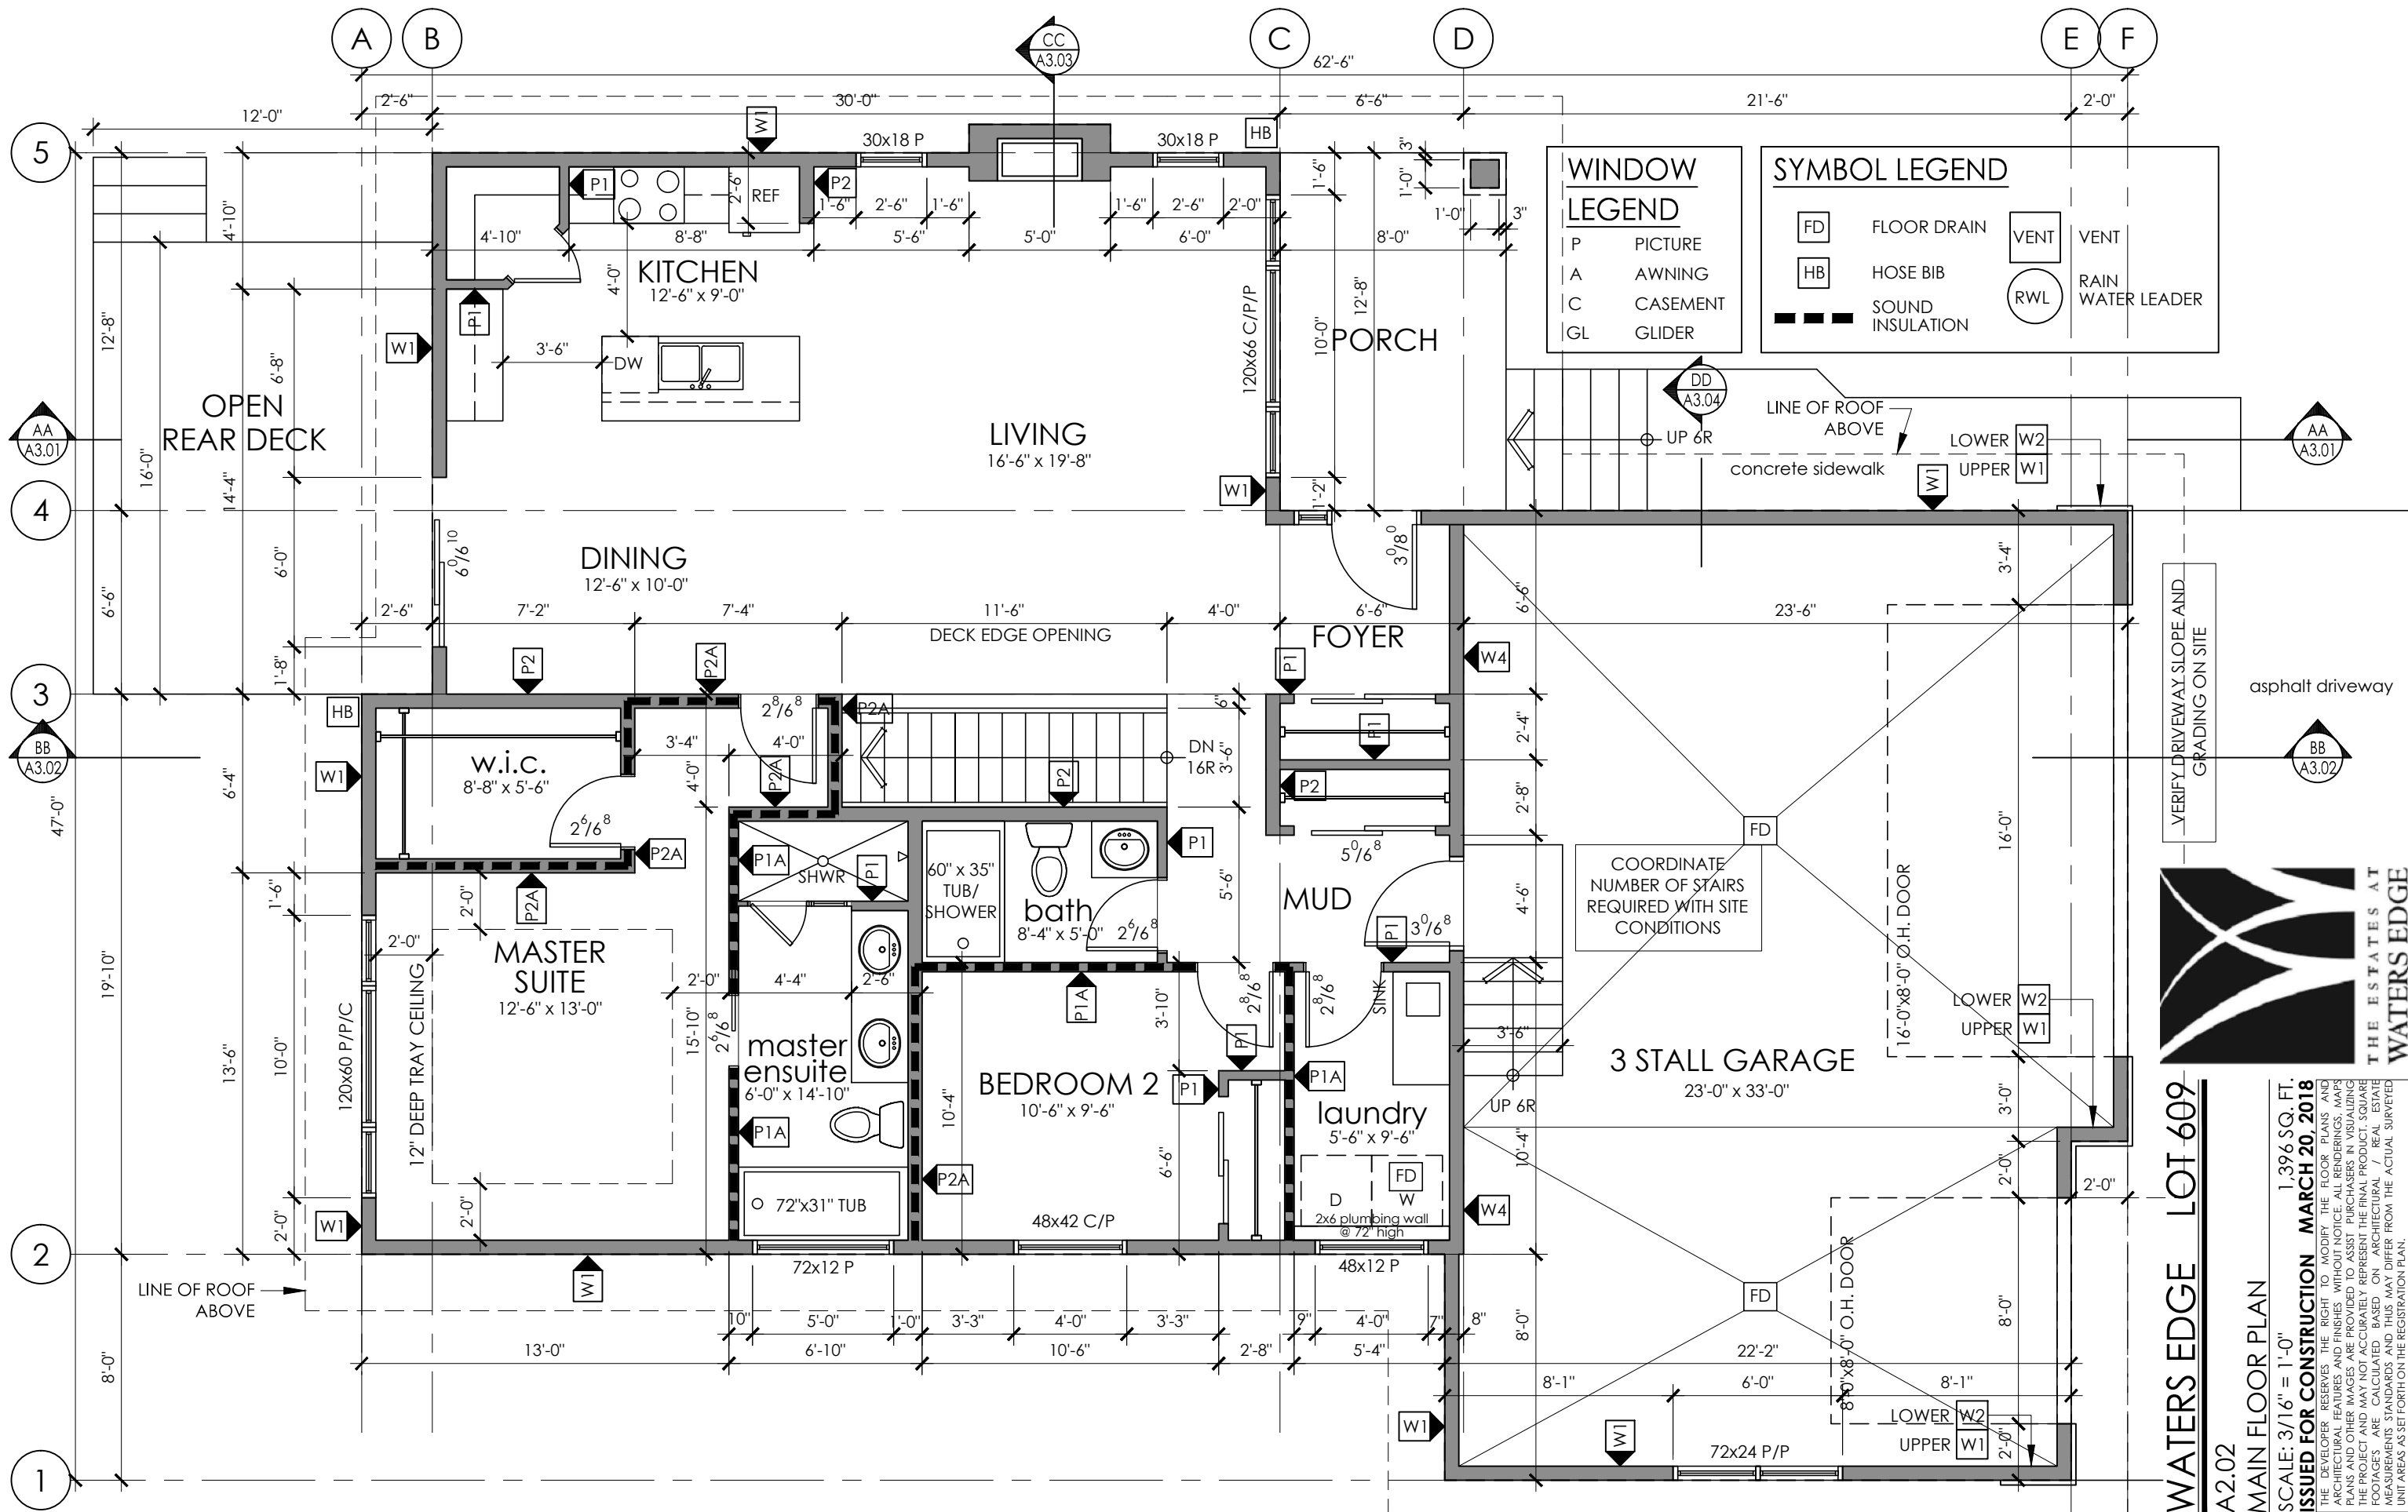

WATERS EDGE LOT 609
A2.02
MAIN FLOOR PLAN
SCALE: 3/16" = 1'-0"
1,396 SQ. FT.
ISSUED FOR CONSTRUCTION MARCH 20, 2018
THE DEVELOPER RESERVES THE RIGHT TO MODIFY THE FLOOR PLANS AND ARCHITECTURAL FEATURES AND FINISHES WITHOUT NOTICE. ALL RENDERINGS, MAPS, PLANS AND OTHER IMAGES ARE PROVIDED TO ASSIST PURCHASERS IN VISUALIZING THE PROJECT AND MAY NOT ACCURATELY REPRESENT THE FINAL PRODUCT. SQUARE FOOTAGES ARE CALCULATED BASED ON ARCHITECTURAL / REAL ESTATE MEASUREMENT STANDARDS AND THUS MAY DIFFER FROM THE ACTUAL SURVEYED UNIT AREAS AS SET FORTH ON THE REGISTRATION PLAN.

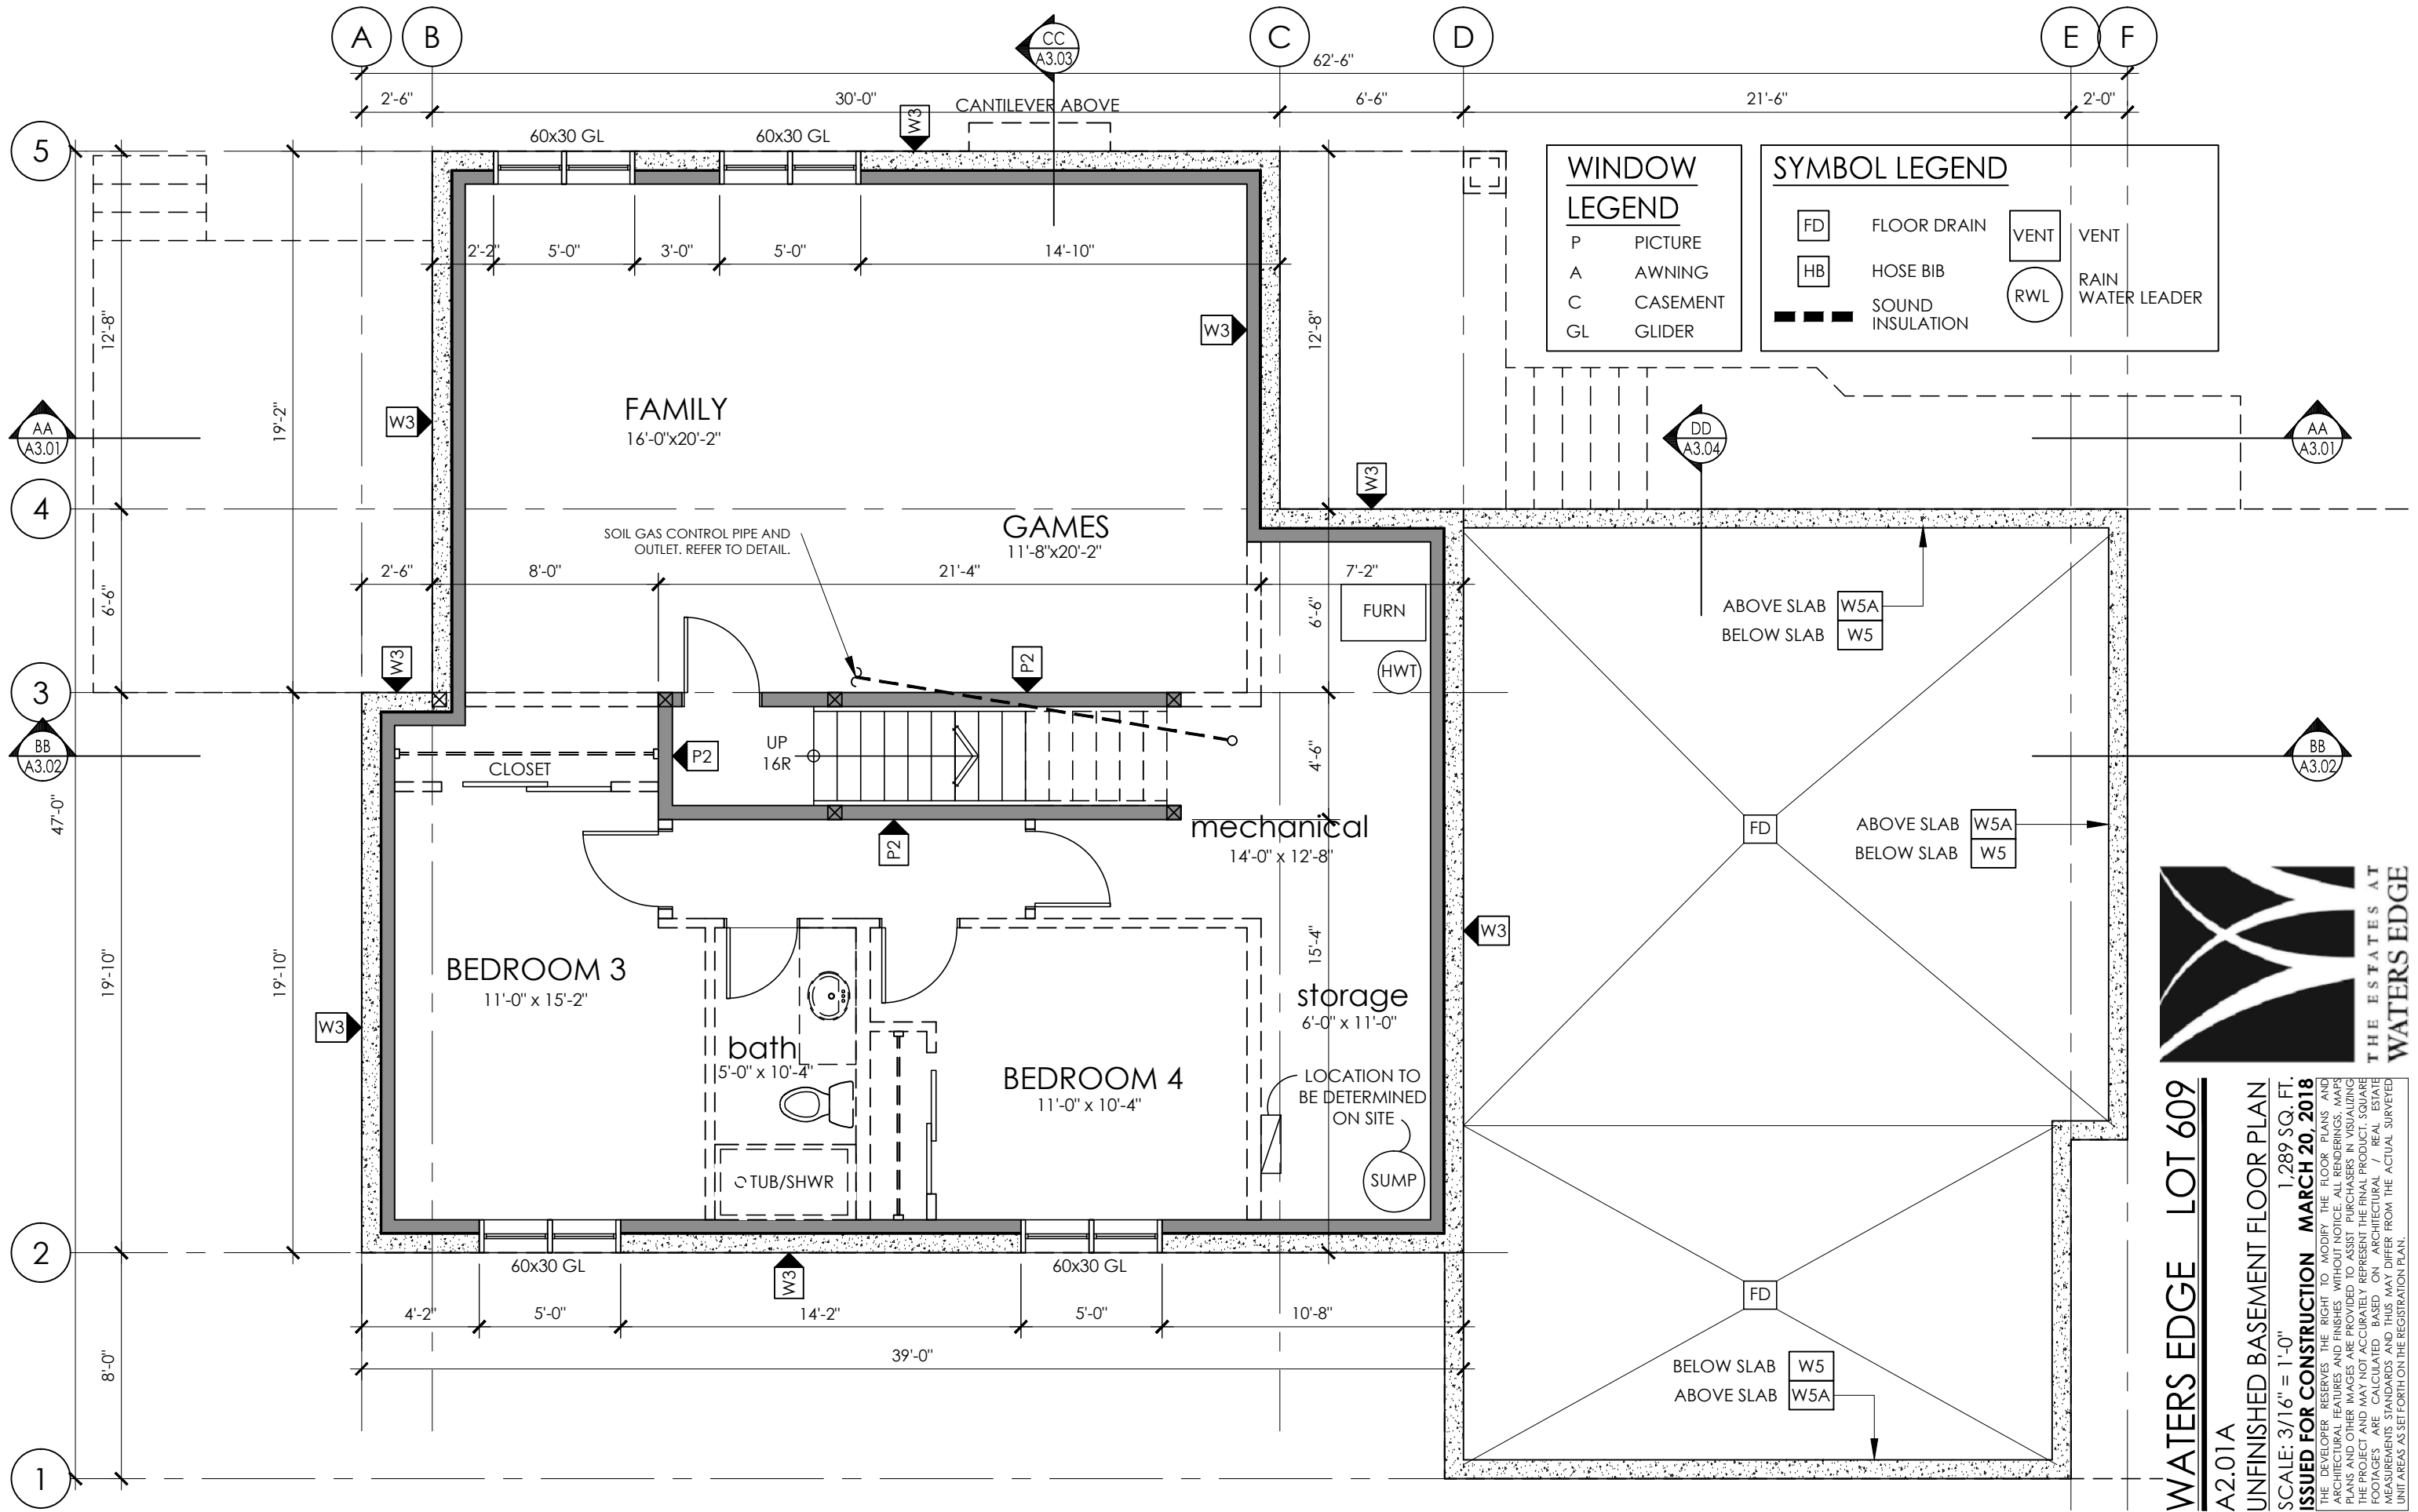

WATERS EDGE LOT 609
A2.01A
UNFINISHED BASEMENT FLOOR PLAN
SCALE: 3/16" = 1'-0"
1,289 SQ. FT.
ISSUED FOR CONSTRUCTION MARCH 20, 2018
THE DEVELOPER RESERVES THE RIGHT TO MODIFY THE FLOOR PLANS AND ARCHITECTURAL FEATURES AND FINISHES WITHOUT NOTICE. ALL RENDERINGS, MAPS, PLANS AND OTHER IMAGES ARE PROVIDED TO ASSIST PURCHASERS IN VISUALIZING THE PROJECT AND MAY NOT ACCURATELY REPRESENT THE FINAL PRODUCT. SQUARE FOOTAGES ARE CALCULATED BASED ON ARCHITECTURAL / REAL ESTATE MEASUREMENT STANDARDS AND THUS MAY DIFFER FROM THE ACTUAL SURVEYED UNIT AREAS AS SET FORTH ON THE REGISTRATION PLAN.