

WINDOW LEGEND	
P	PICTURE
A	AWNING
C	CASEMENT
GL	GLIDER

SYMBOL LEGEND	
FD	FLOOR DRAIN
HB	HOSE BIB
VENT	VENT
RWL	RAIN WATER LEADER
—	SOUND INSULATION

ALL WINDOW HEADS AT 7'-0"
EXCEPT WINDOW IN LIVING
ROOM AT 9'-0"

WATERS EDGE LOT 546


A2.02
MAIN FLOOR PLAN

SCALE: 1/8" = 1'-0"
ISSUED FOR CONSTRUCTION

1,447 SQ. FT.
NOVEMBER 24, 2017

THE DEVELOPER RESERVES THE RIGHT TO MODIFY THE FLOOR PLANS AND ARCHITECTURAL FEATURES AND FINISHES WITHOUT NOTICE. ALL RENDERINGS, MAPS PLANS AND OTHER IMAGES ARE PROVIDED TO ASSIST PURCHASERS IN VISUALIZING THE PROJECT AND MAY NOT ACCURATELY REPRESENT THE FINAL PRODUCT. SQUARE FOOTAGE'S ARE CALCULATED BASED ON ARCHITECTURAL / REAL ESTATE MEASUREMENTS STANDARDS AND THUS MAY DIFFER FROM THE ACTUAL SURVEYED UNIT AREAS AS SET FORTH ON THE REGISTRATION PLAN.



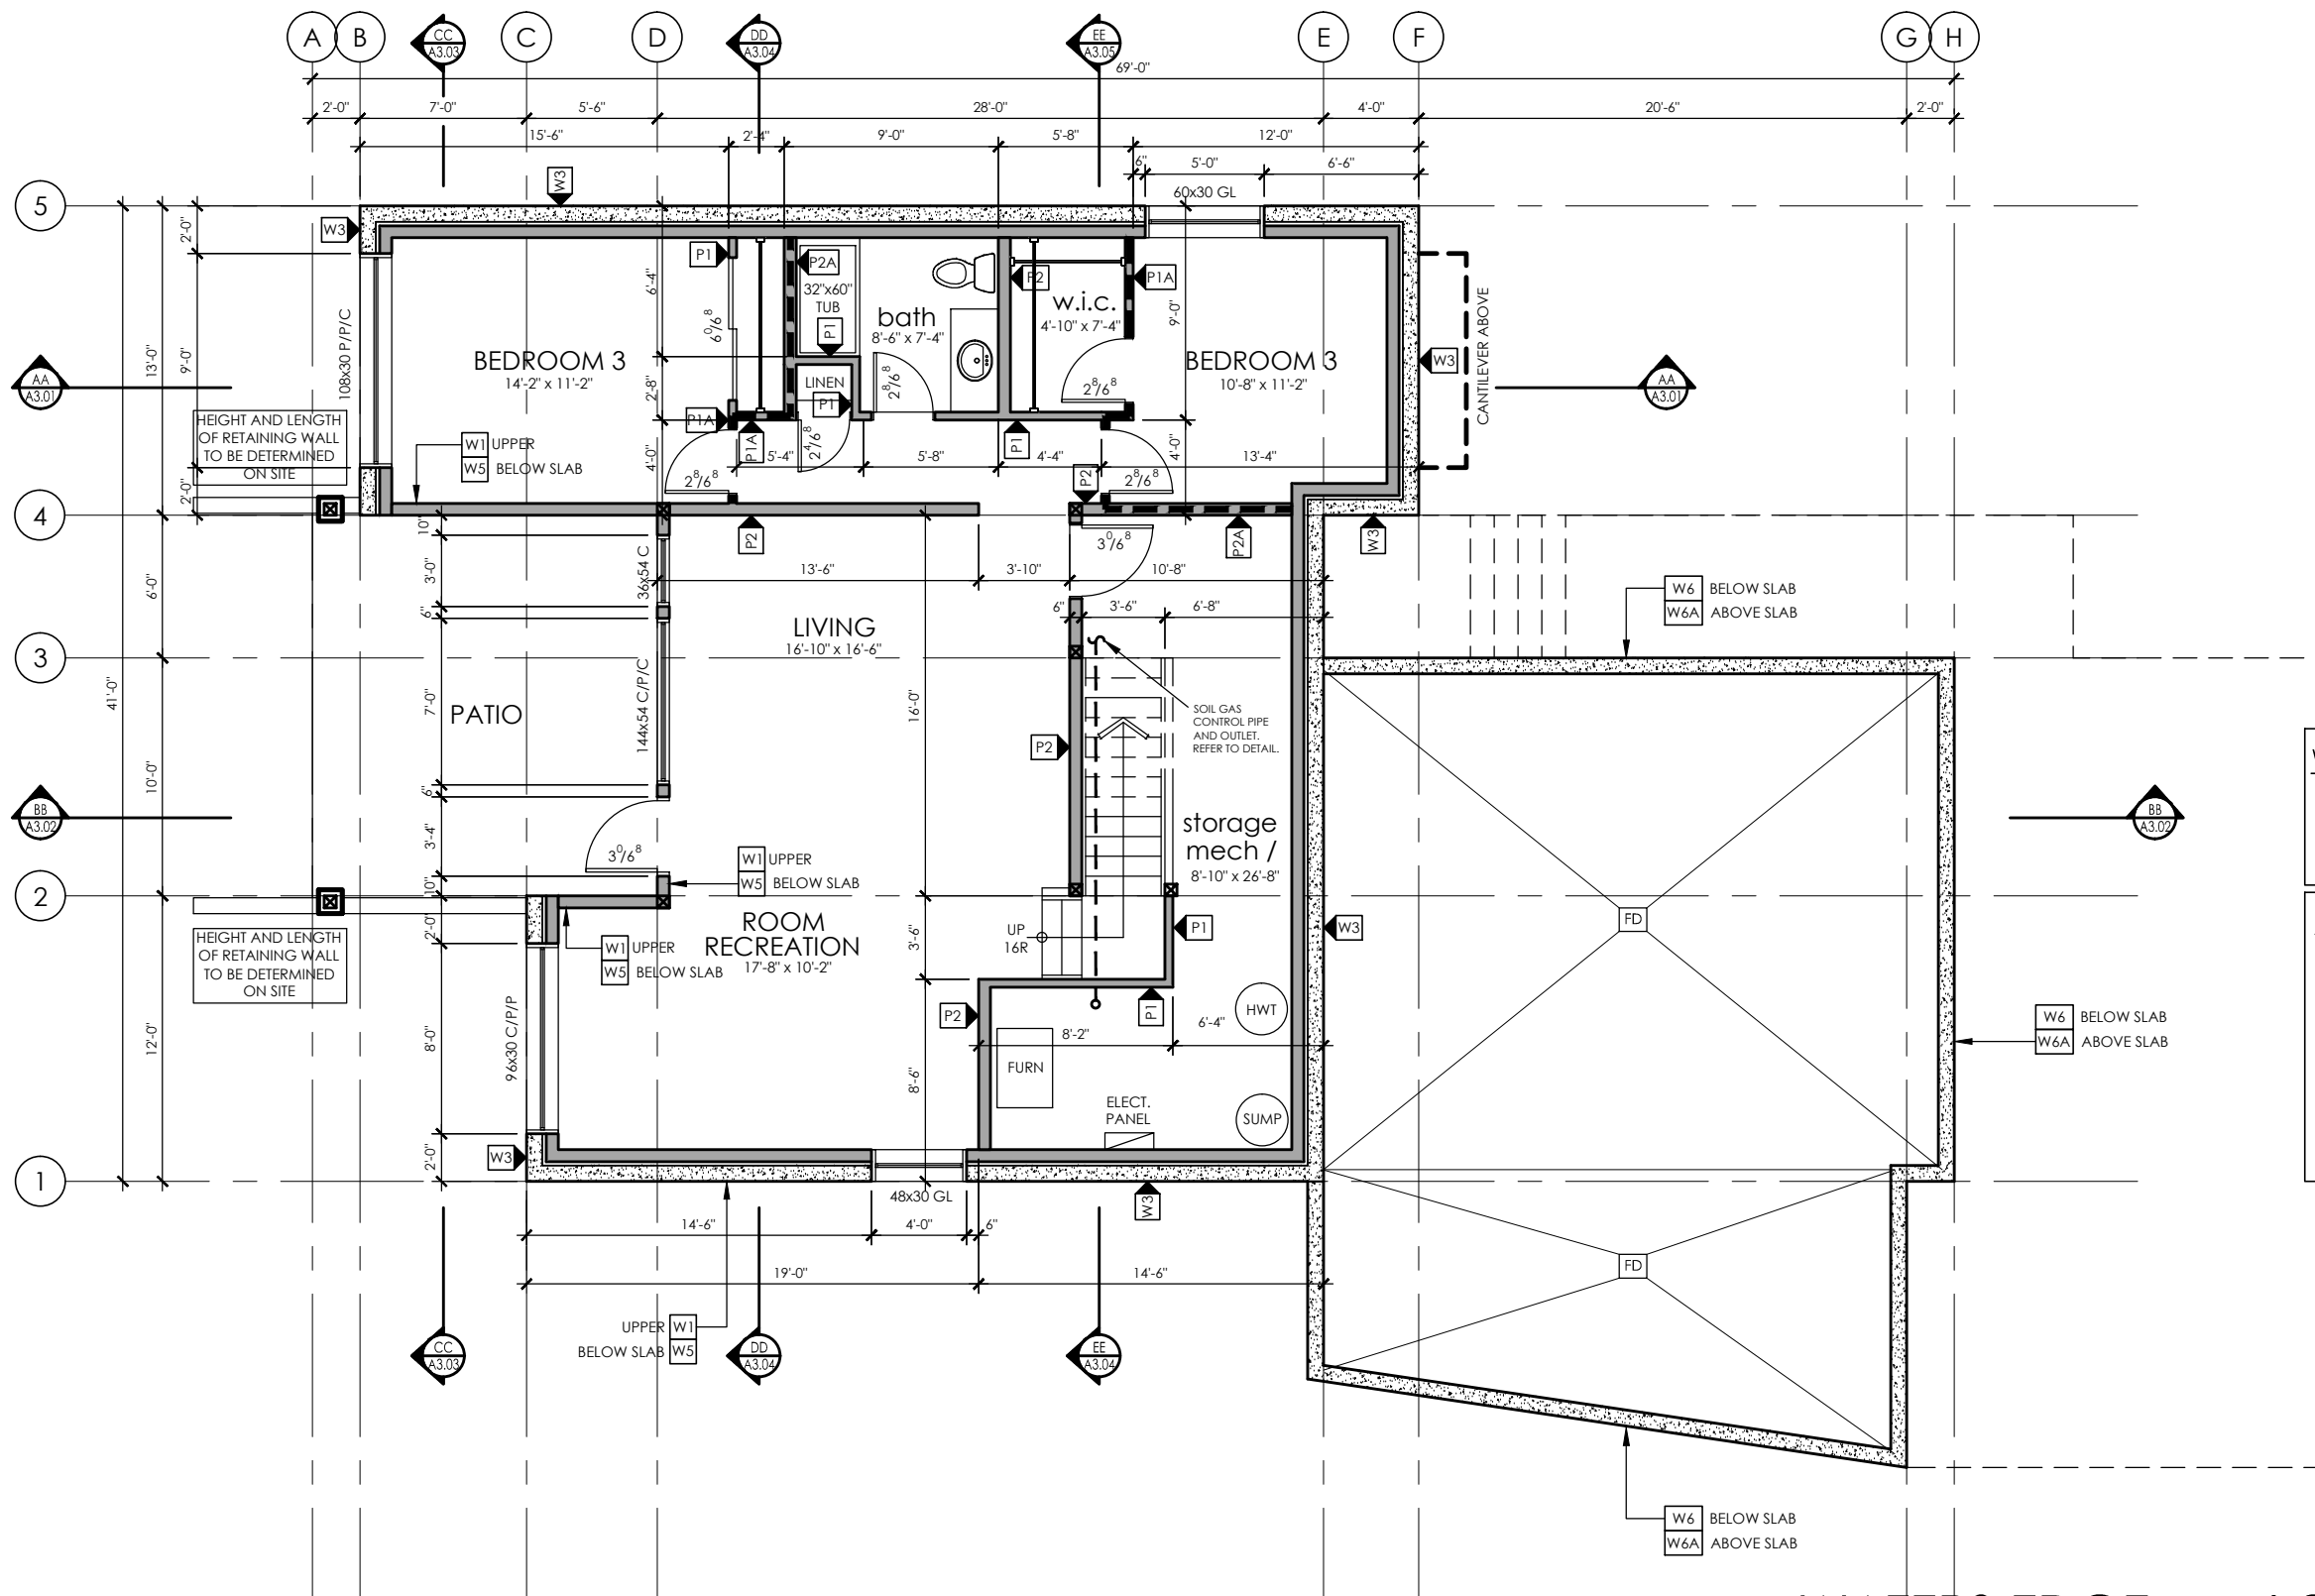

WINDOW LEGEND	
P	PICTURE
A	AWNING
C	CASEMENT
GL	GLIDER

SYMBOL LEGEND	
FD	FLOOR DRAIN
HB	HOSE BIB
VENT	VENT
RWL	RAIN WATER LEADER
(thick line)	SOUND INSULATION

WATERS EDGE LOT 546

A2.01 BASEMENT FLOOR PLAN

SCALE: 1/8" = 1'-0" 1,311 SQ. FT.
ISSUED FOR CONSTRUCTION NOVEMBER 24, 2017

THE DEVELOPER RESERVES THE RIGHT TO MODIFY THE FLOOR PLANS AND ARCHITECTURAL FEATURES AND FINISHES WITHOUT NOTICE. ALL RENDERINGS, MAPS PLANS AND OTHER IMAGES ARE PROVIDED TO ASSIST PURCHASERS IN VISUALIZING THE PROJECT AND MAY NOT ACCURATELY REPRESENT THE FINAL PRODUCT. SQUARE FOOTAGE'S ARE CALCULATED BASED ON ARCHITECTURAL / REAL ESTATE MEASUREMENTS STANDARDS AND THUS MAY DIFFER FROM THE ACTUAL SURVEYED UNIT AREAS AS SET FORTH ON THE REGISTRATION PLAN.

