

**WATERS EDGE LOT 546**


DES-2  
**MAIN FLOOR DESIGN OVERLAY**

SCALE: 1/8" = 1'-0" 1,447 SQ. FT.  
**ISSUED FOR CONSTRUCTION NOVEMBER 24, 2017**

THE DEVELOPER RESERVES THE RIGHT TO MODIFY THE FLOOR PLANS AND ARCHITECTURAL FEATURES AND FINISHES WITHOUT NOTICE. ALL RENDERINGS, MAPS, PLANS AND OTHER IMAGES ARE PROVIDED TO ASSIST PURCHASERS IN VISUALIZING THE PROJECT AND MAY NOT ACCURATELY REPRESENT THE FINAL PRODUCT. SQUARE FOOTAGES ARE CALCULATED BASED ON ARCHITECTURAL / REAL ESTATE MEASUREMENTS STANDARDS AND THUS MAY DIFFER FROM THE ACTUAL SURVEYED UNIT AREAS AS SET FORTH ON THE REGISTRATION PLAN.



**THE ESTATES AT  
WATERS EDGE**

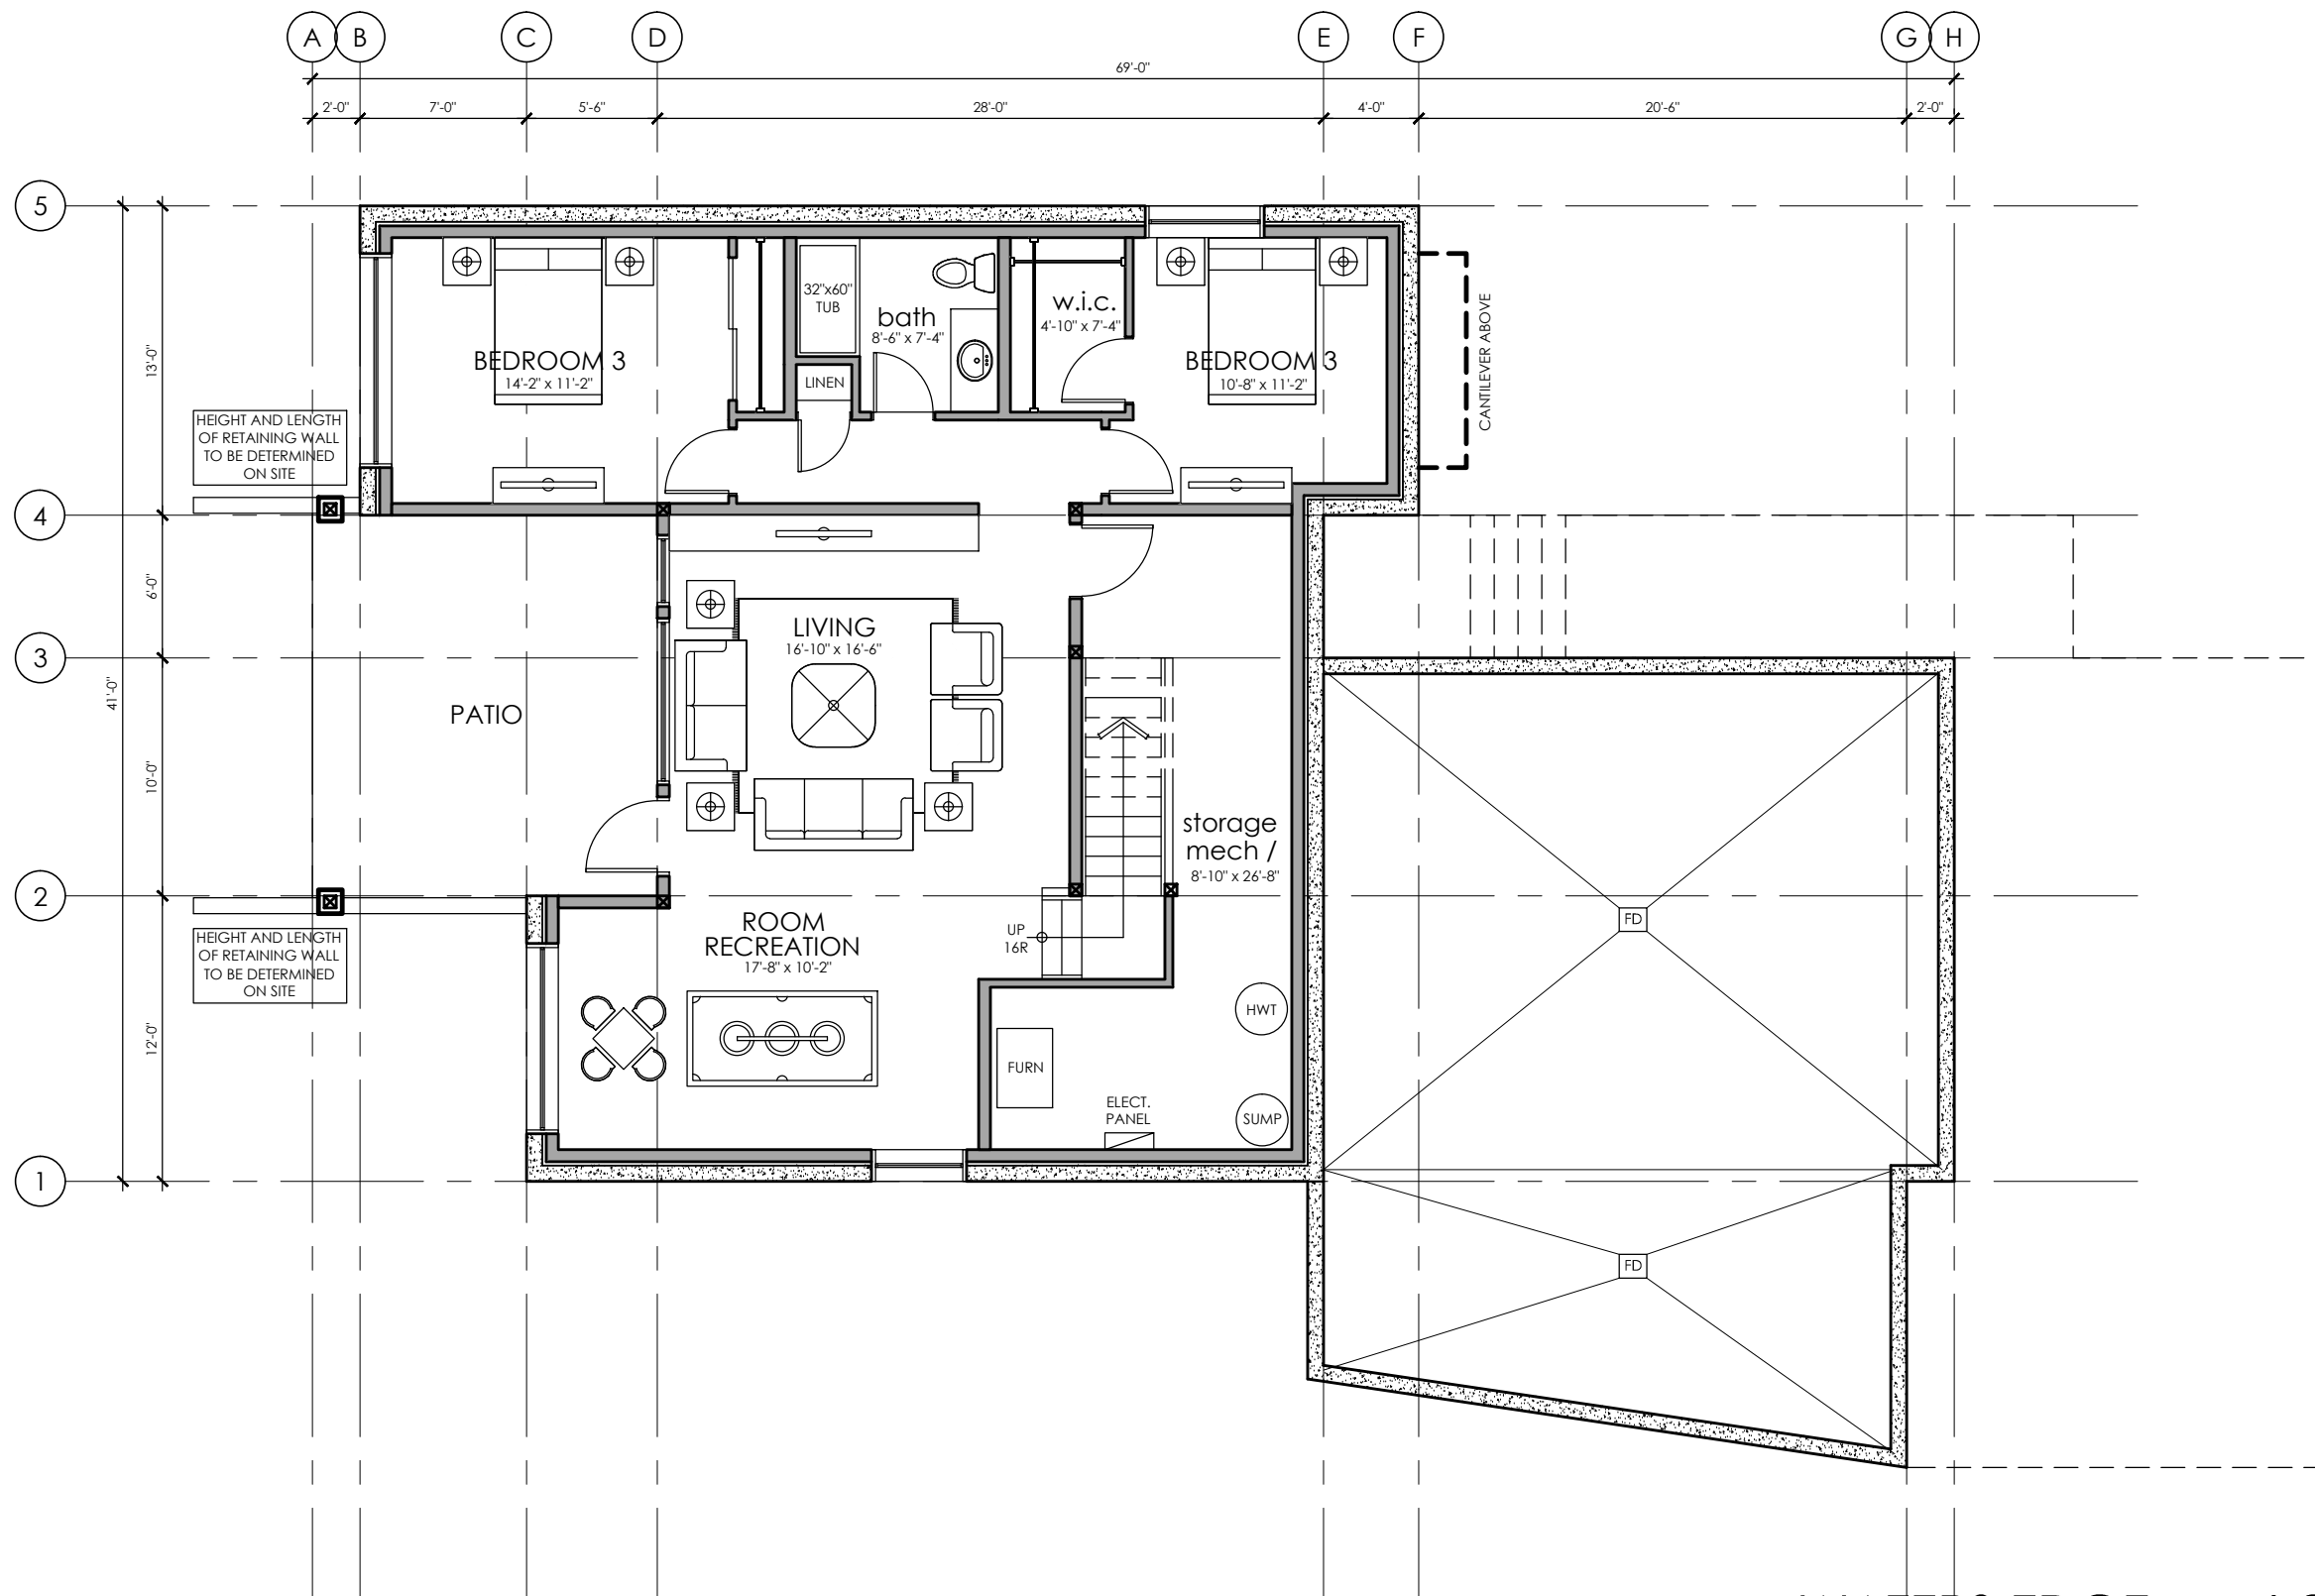

**WATERS EDGE LOT 546**

**DES-1  
BASEMENT DESIGN OVERLAY**

SCALE: 1/8" = 1'-0"

1,311 SQ. FT.

**ISSUED FOR CONSTRUCTION**

**NOVEMBER 24, 2017**

THE DEVELOPER RESERVES THE RIGHT TO MODIFY THE FLOOR PLANS AND ARCHITECTURAL FEATURES AND FINISHES WITHOUT NOTICE. ALL RENDERINGS, MAPS, PLANS AND OTHER IMAGES ARE PROVIDED TO ASSIST PURCHASERS IN VISUALIZING THE PROJECT AND MAY NOT ACCURATELY REPRESENT THE FINAL PRODUCT. SQUARE FOOTAGES ARE CALCULATED BASED ON ARCHITECTURAL / REAL ESTATE MEASUREMENTS STANDARDS AND THUS MAY DIFFER FROM THE ACTUAL SURVEYED UNIT AREAS AS SET FORTH ON THE REGISTRATION PLAN.



**THE ESTATES AT  
WATERS EDGE**