

## WATERS EDGE LOT 611

DES-2

MAIN FLOOR PLAN WITH 3 STALL GARAGE

SCALE: 1/8" = 1'-0"

1,513 SQ. FT.


ISSUED FOR CONSTRUCTION

DECEMBER 11, 2017

THE DEVELOPER RESERVES THE RIGHT TO MODIFY THE FLOOR PLANS AND ARCHITECTURAL FEATURES AND FINISHES WITHOUT NOTICE. ALL RENDERINGS, MAPS PLANS AND OTHER IMAGES ARE PROVIDED TO ASSIST PURCHASERS IN VISUALIZING THE PROJECT AND MAY NOT ACCURATELY REPRESENT THE FINAL PRODUCT. SQUARE FOOTAGES ARE CALCULATED BASED ON ARCHITECTURAL / REAL ESTATE MEASUREMENTS STANDARDS AND THUS MAY DIFFER FROM THE ACTUAL SURVEYED UNIT AREAS AS SET FORTH ON THE REGISTRATION PLAN.



THE ESTATES AT  
WATERS EDGE

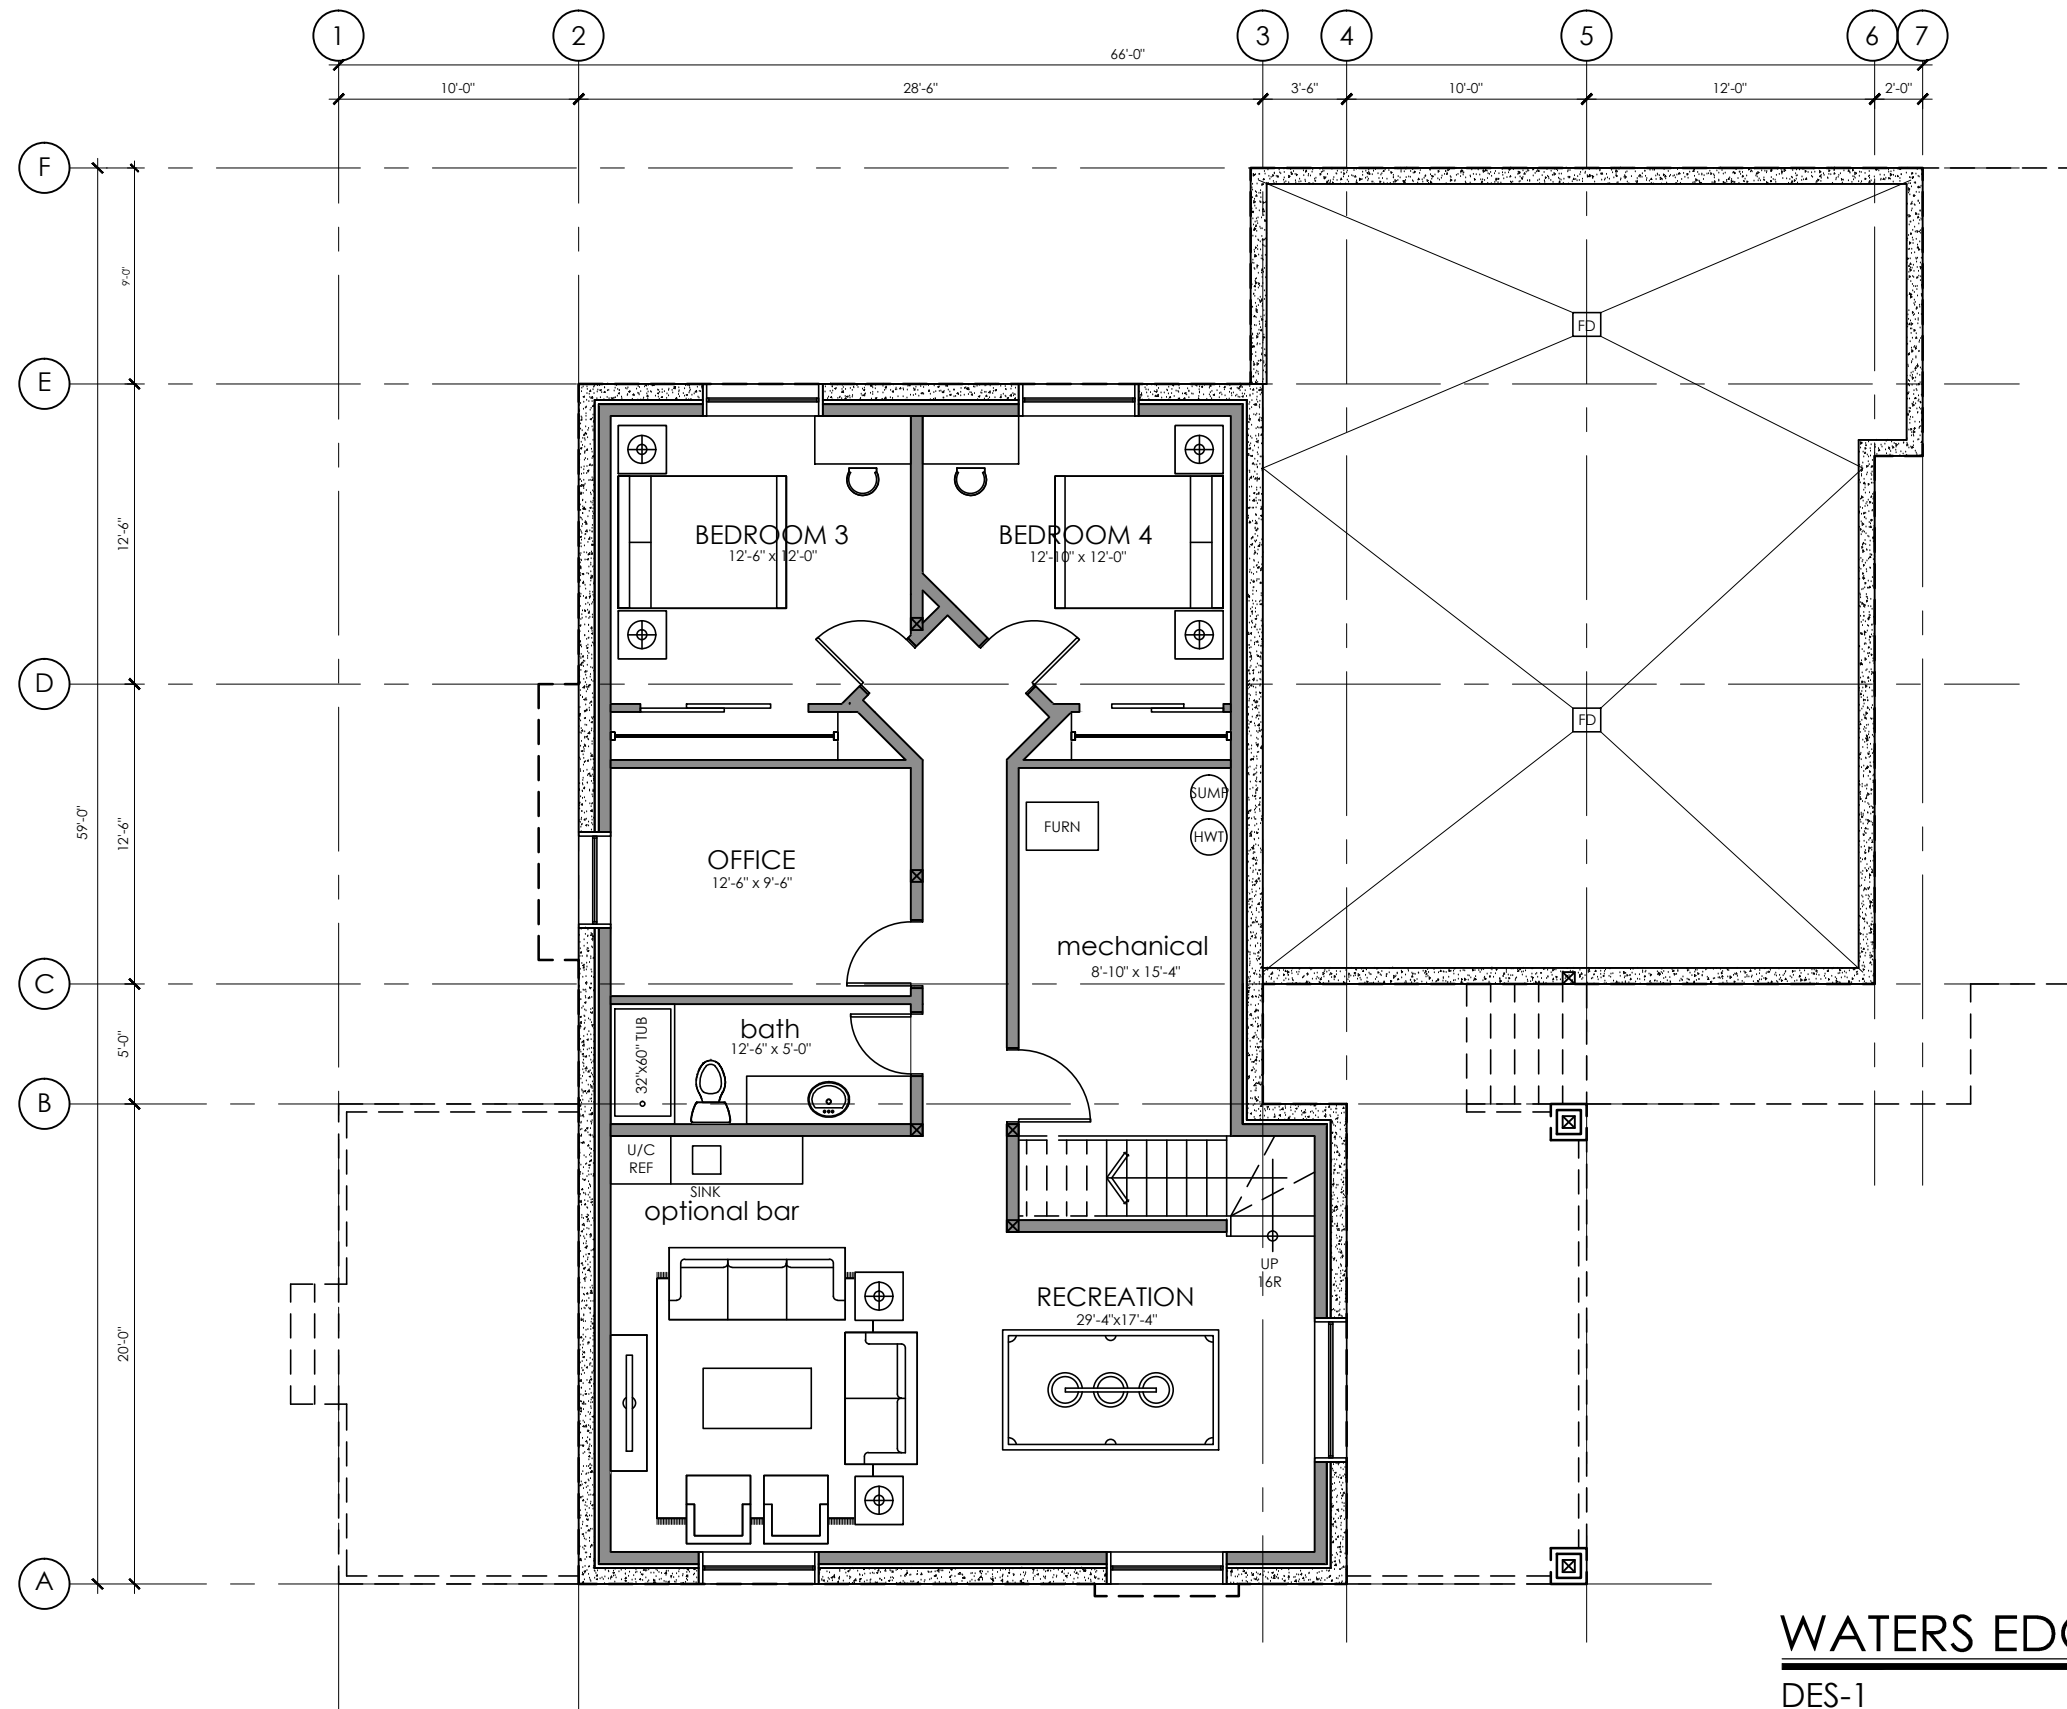

## WATERS EDGE LOT 611

DES-1  
BASEMENT DESIGN OVERLAY

SCALE: 1/8" = 1'-0"

ISSUED FOR CONSTRUCTION

1,388 SQ. FT.

DECEMBER 11, 2017

THE DEVELOPER RESERVES THE RIGHT TO MODIFY THE FLOOR PLANS AND ARCHITECTURAL FEATURES AND FINISHES WITHOUT NOTICE. ALL RENDERINGS, MAPS, PLANS AND OTHER IMAGES ARE PROVIDED TO ASSIST PURCHASERS IN VISUALIZING THE PROJECT AND MAY NOT ACCURATELY REPRESENT THE FINAL PRODUCT. SQUARE FOOTAGES ARE CALCULATED BASED ON ARCHITECTURAL / REAL ESTATE MEASUREMENTS STANDARDS AND THUS MAY DIFFER FROM THE ACTUAL SURVEYED UNIT AREAS AS SET FORTH ON THE REGISTRATION PLAN.



THE ESTATES AT  
WATERS EDGE